


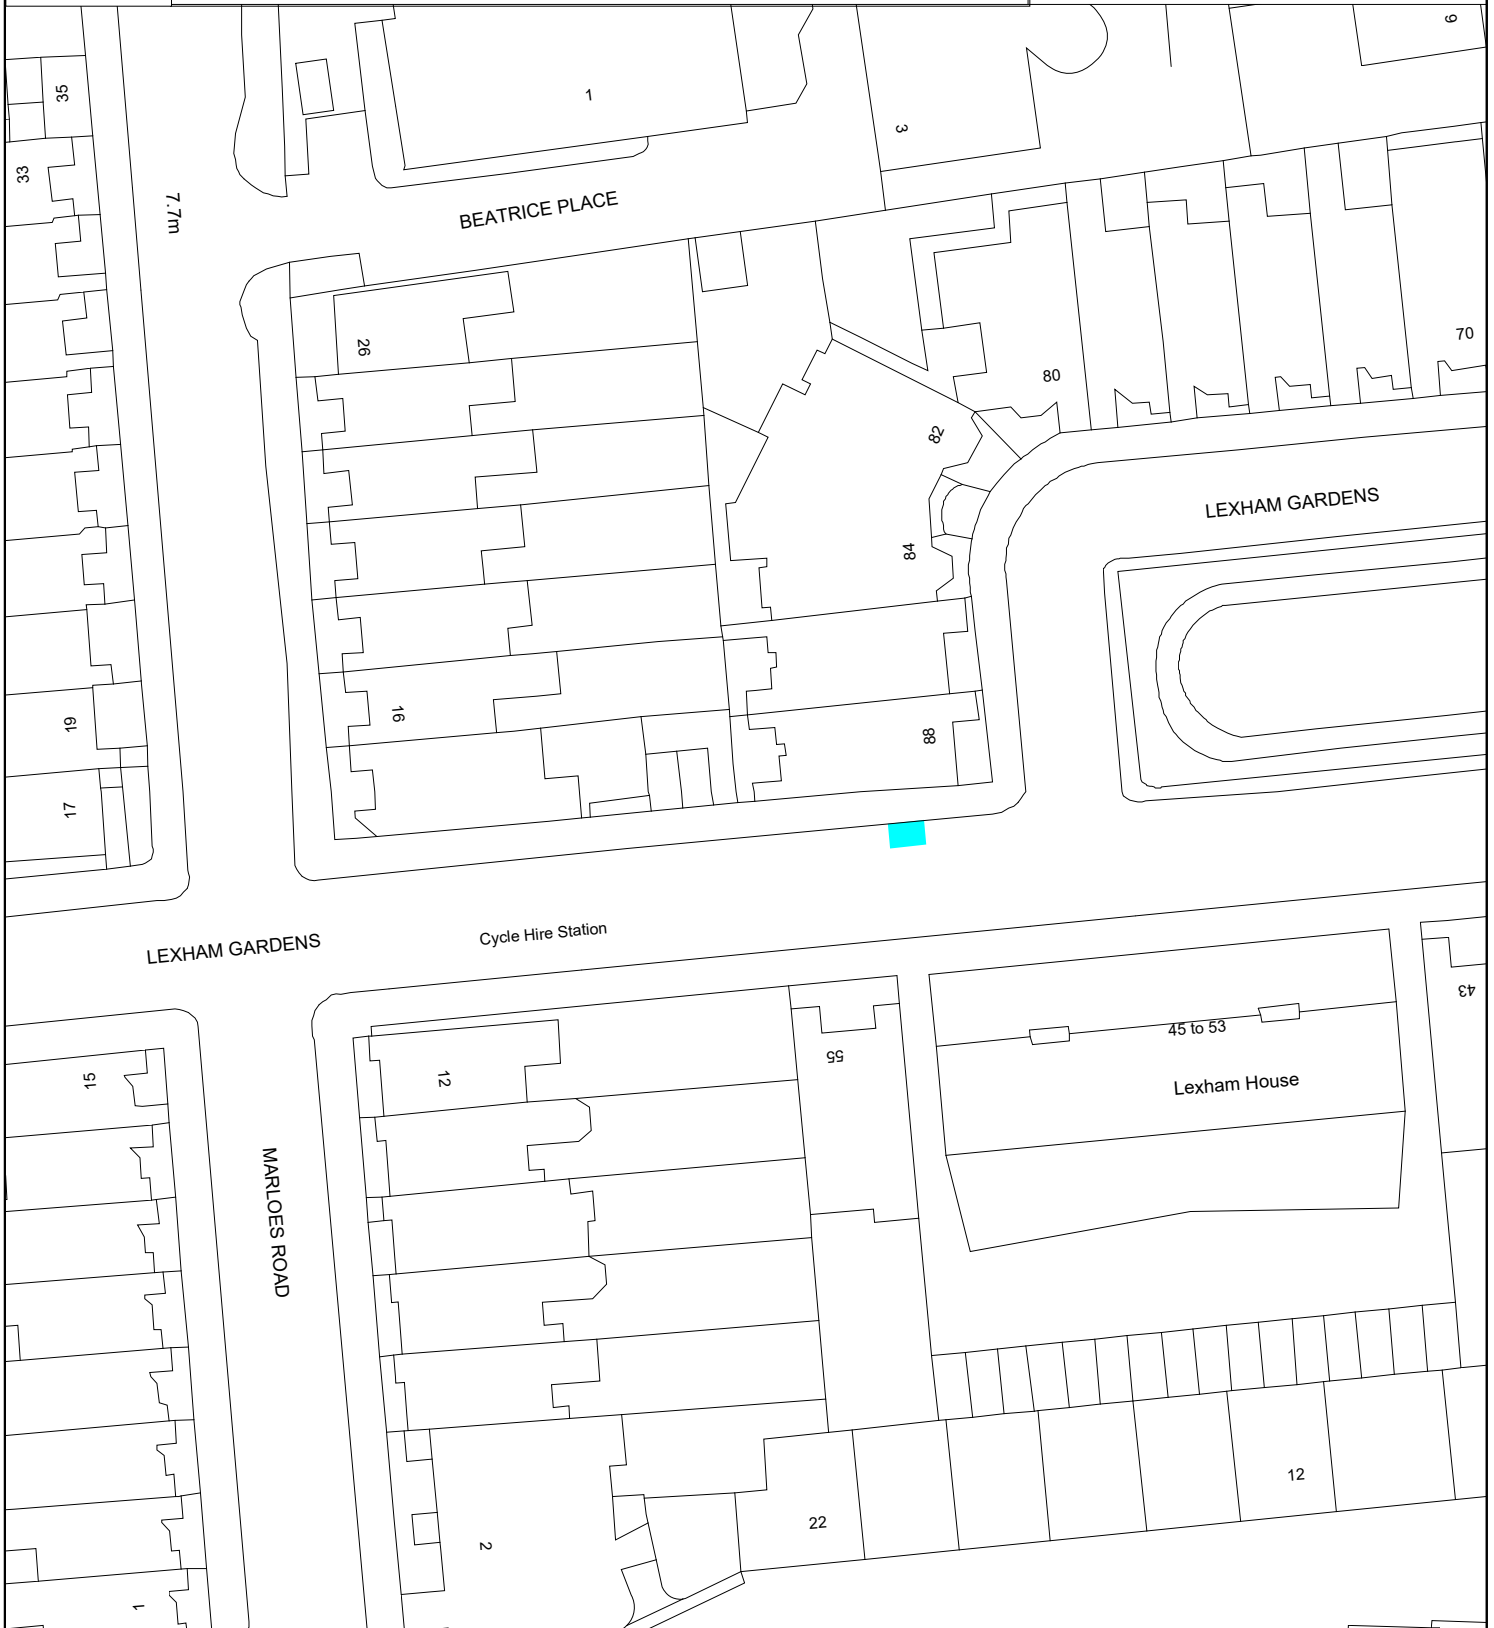

PROPOSED CONVERSION OF 3 METRES (10FT) OF RESIDENTS' PARKING TO A CYCLE HANGAR BAY

# LEXHAM GARDENS



DEPARTMENT OF TRANSPORT AND HIGHWAYS

Traffic & Transportation Policy Service

The Royal Borough of Kensington and Chelsea  
Council Offices, 37 Pembroke Road,  
London, W8 6PW  
Telephone: (020) 7361 3374

Project

MISCELLANEOUS PARKING AMENDMENTS

(C) Crown Copyright and database rights 2012,  
Ordnance Survey 100021668

**A4**

Title

**PROPOSED LOCATION OF A  
NEW CYCLE HANGAR**

Scale

1:625

Drawn PW

Date

04.04.25

Checked KO

Date

04.04.25

Drawing Number

CH00\*\*m

Rev