


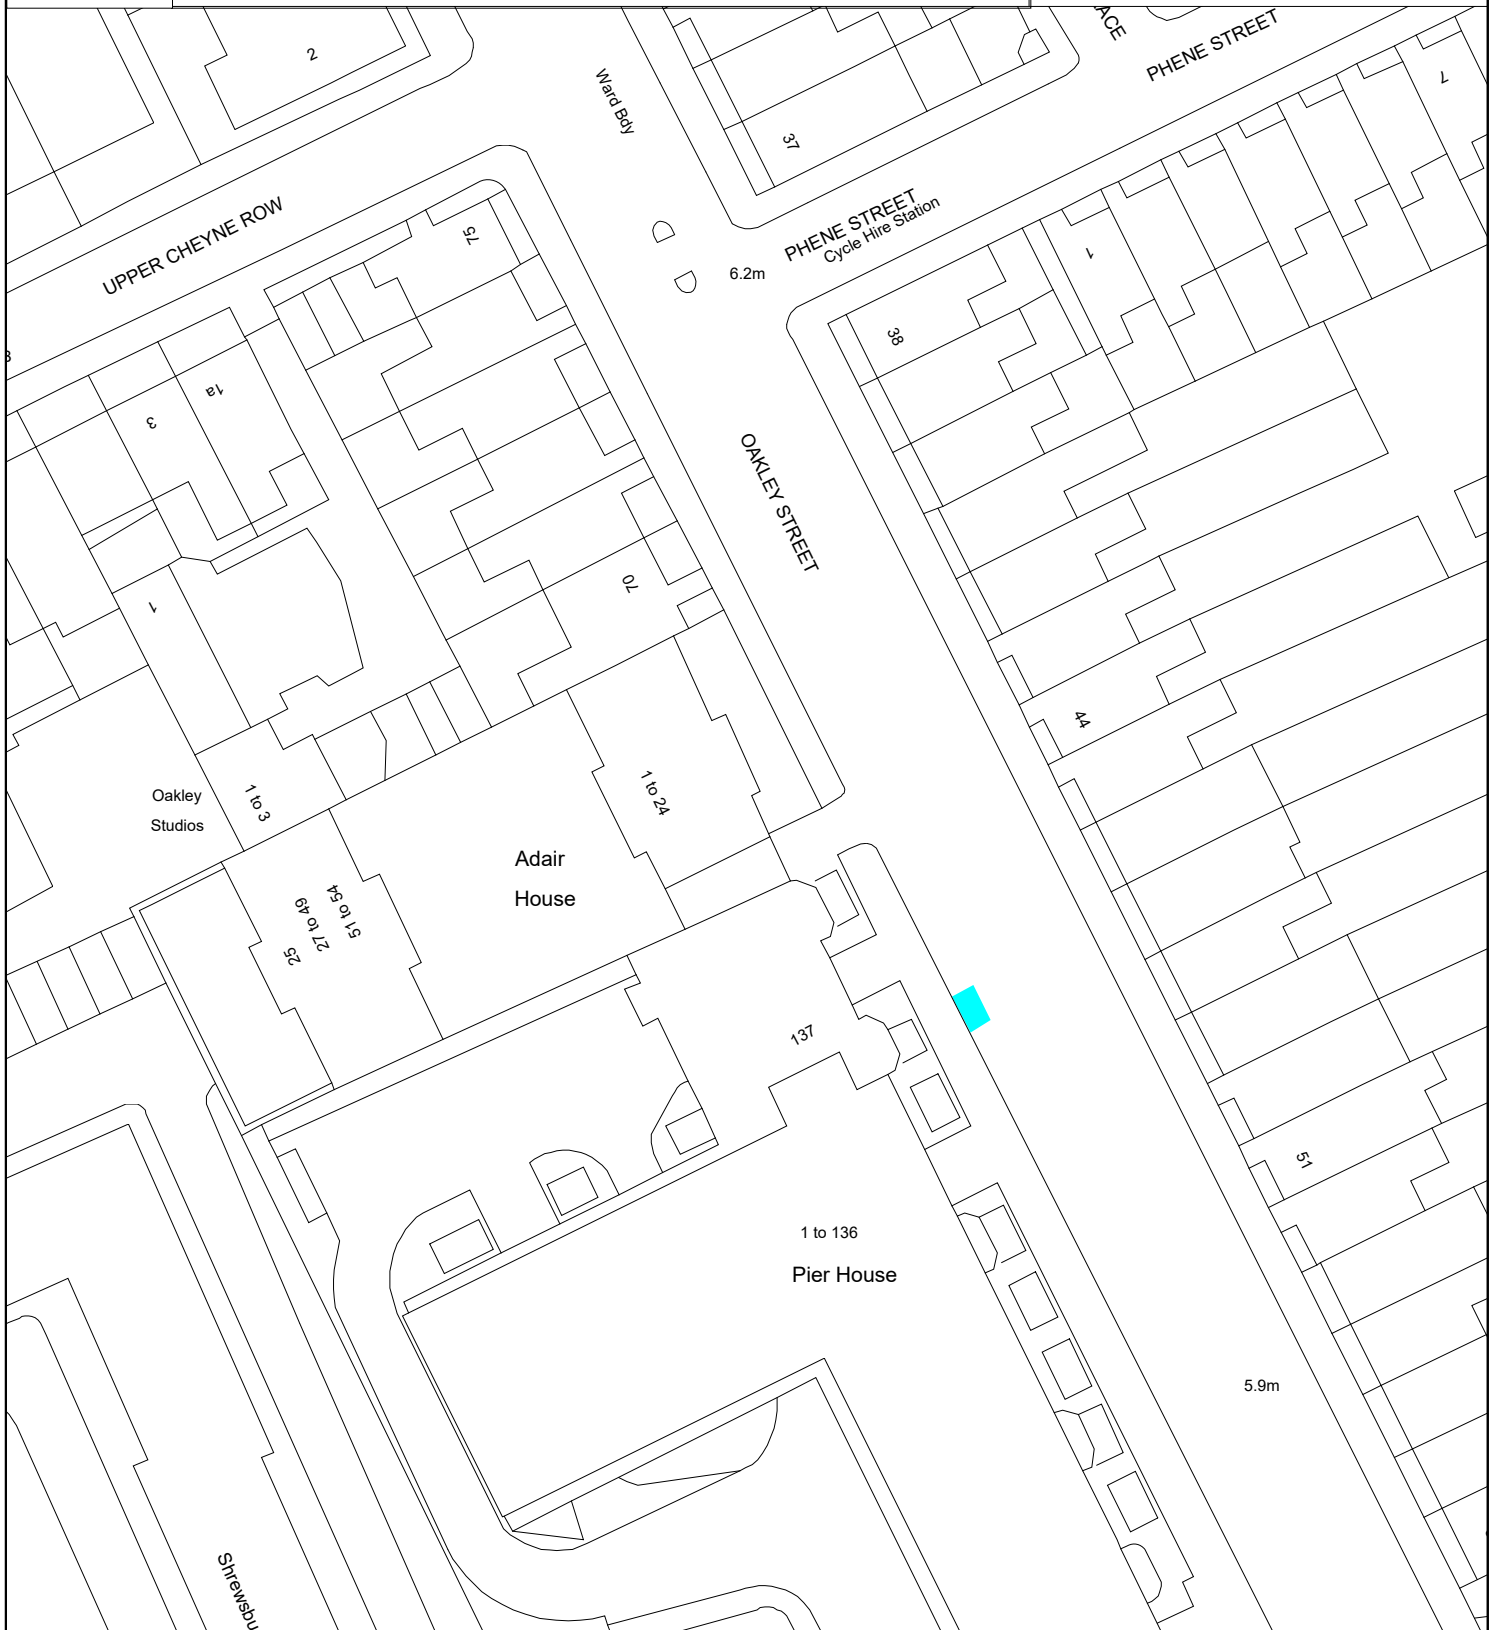

PROPOSED CONVERSION OF 3 METRES (10FT) OF RESIDENTS' PARKING TO A CYCLE HANGAR BAY

OAKLEY STREET (CLLLR)



DEPARTMENT OF TRANSPORT AND HIGHWAYS

Traffic & Transportation Policy Service

The Royal Borough of Kensington and Chelsea
Council Offices, 37 Pembroke Road,
London, W8 6PW
Telephone: (020) 7361 3374

Project
MISCELLANEOUS PARKING AMENDMENTS

Title
PROPOSED LOCATION OF A NEW CYCLE HANGAR

(C) Crown Copyright and database rights 2012, Ordnance Survey 100021668

A4

Scale 1:625	Drawn PW	Checked KO
	Date 04.04.25	Date 04.04.25
Drawing Number CH00**m		Rev