


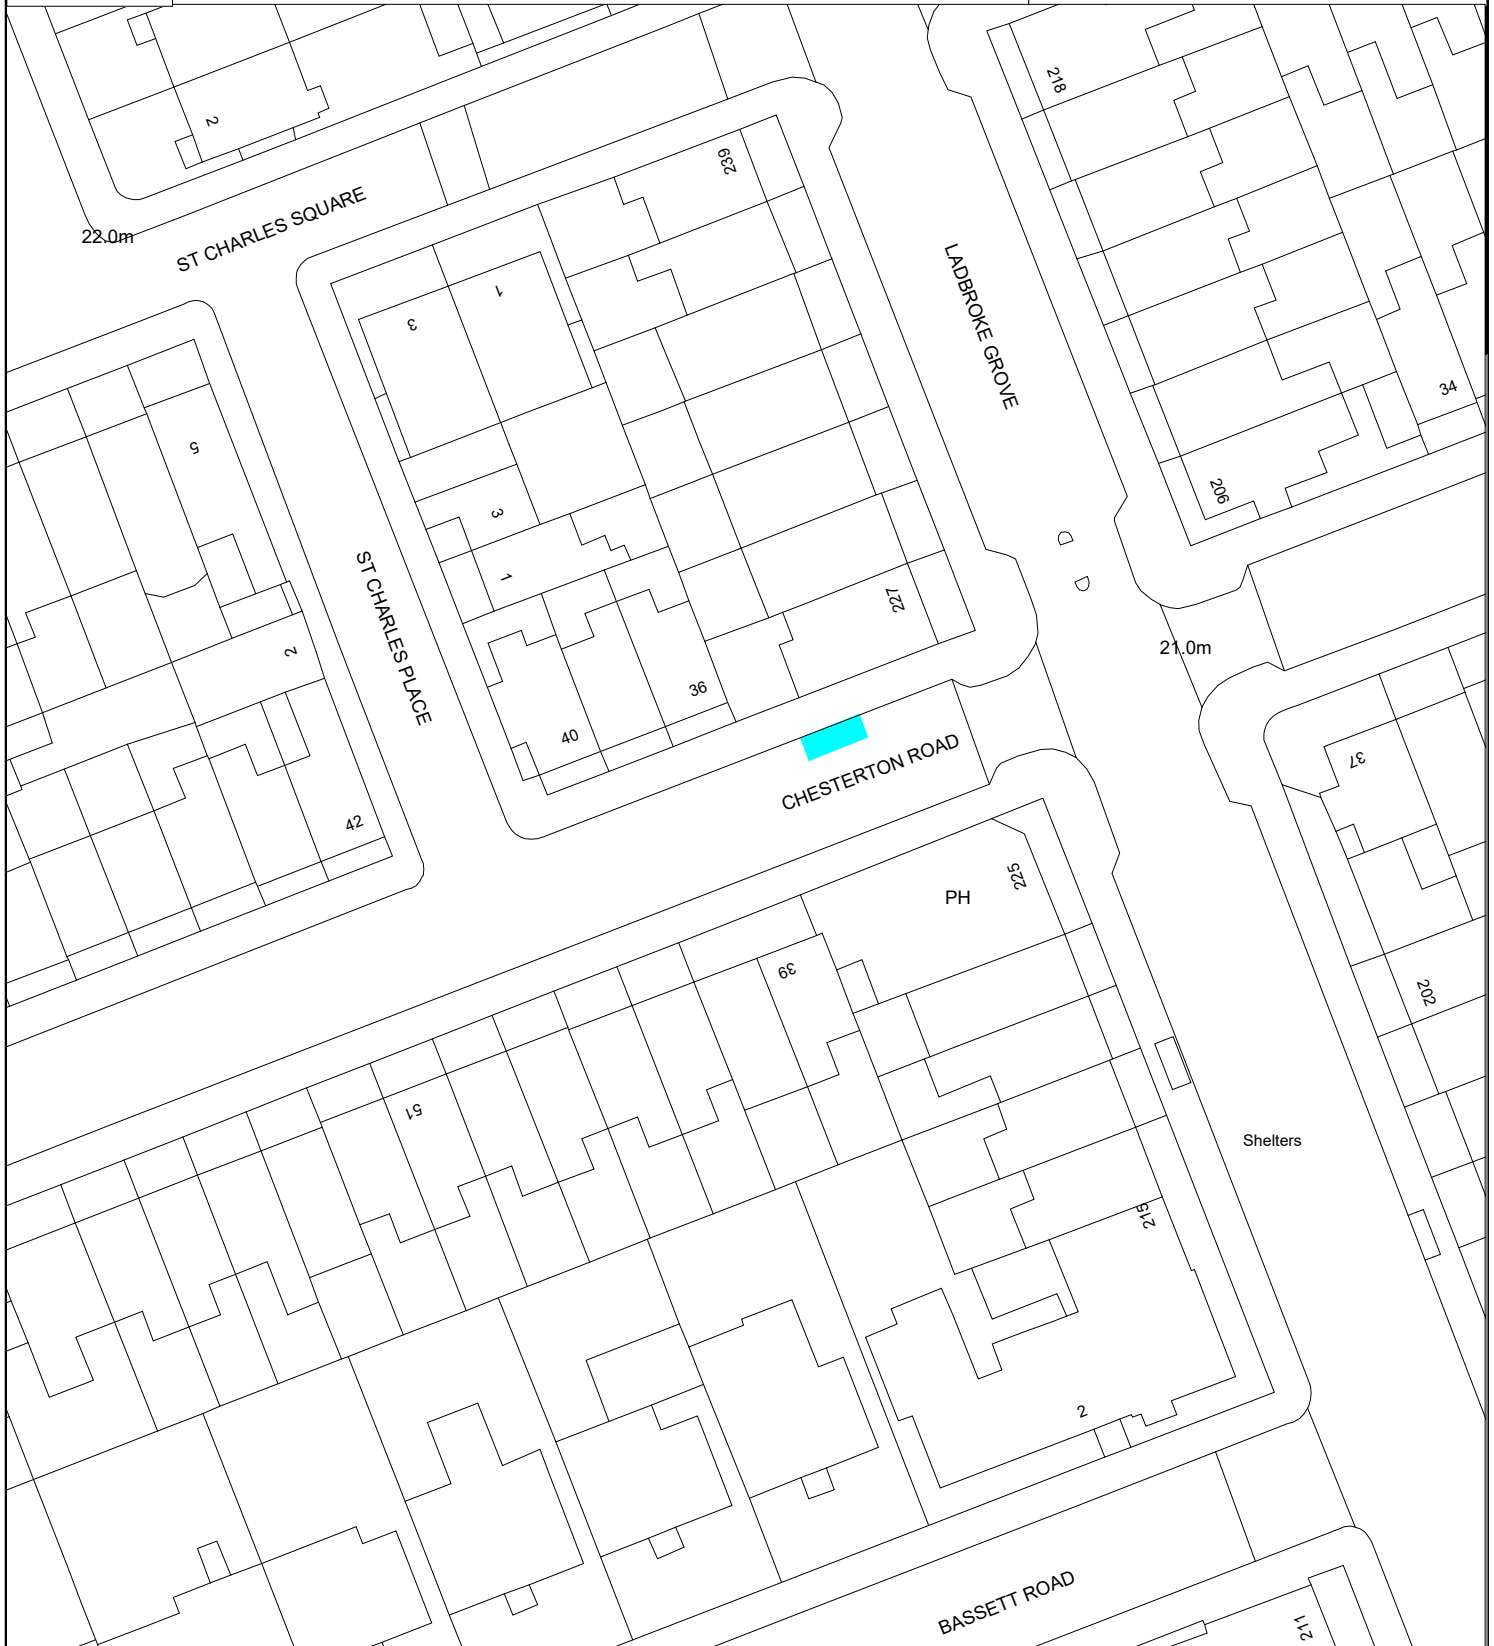

PROPOSED CONVERSION OF 5 METRES (16FT)  
OF A PAY-BY-PHONE BAY (HOURS OF CONTROL:  
MON-FRI 8.30AM TO 6.30PM AND SAT 8.30AM TO 1.30PM,  
MAX. STAY 4 HOURS) TO TWO CYCLE HANGARS

# CHESTERTON ROAD

DO NOT SCALE



DEPARTMENT OF TRANSPORT AND HIGHWAYS  
Traffic & Transportation Policy Service  
The Royal Borough of Kensington and Chelsea  
Council Offices, 37 Pembroke Road,  
London, W8 6PW  
Telephone: (020) 7361 3374

Project  
**MISCELLANEOUS PARKING AMENDMENTS**

Title  
**PROPOSED LOCATION OF A  
NEW CYCLE HANGAR**

(C) Crown Copyright and database rights 2012,  
Ordnance Survey 100021668

Scale 1:625	Drawn PW	Checked CD
	Date 23.12.22	Date 23.12.22
Drawing Number CH022-m		Rev

**A4**