


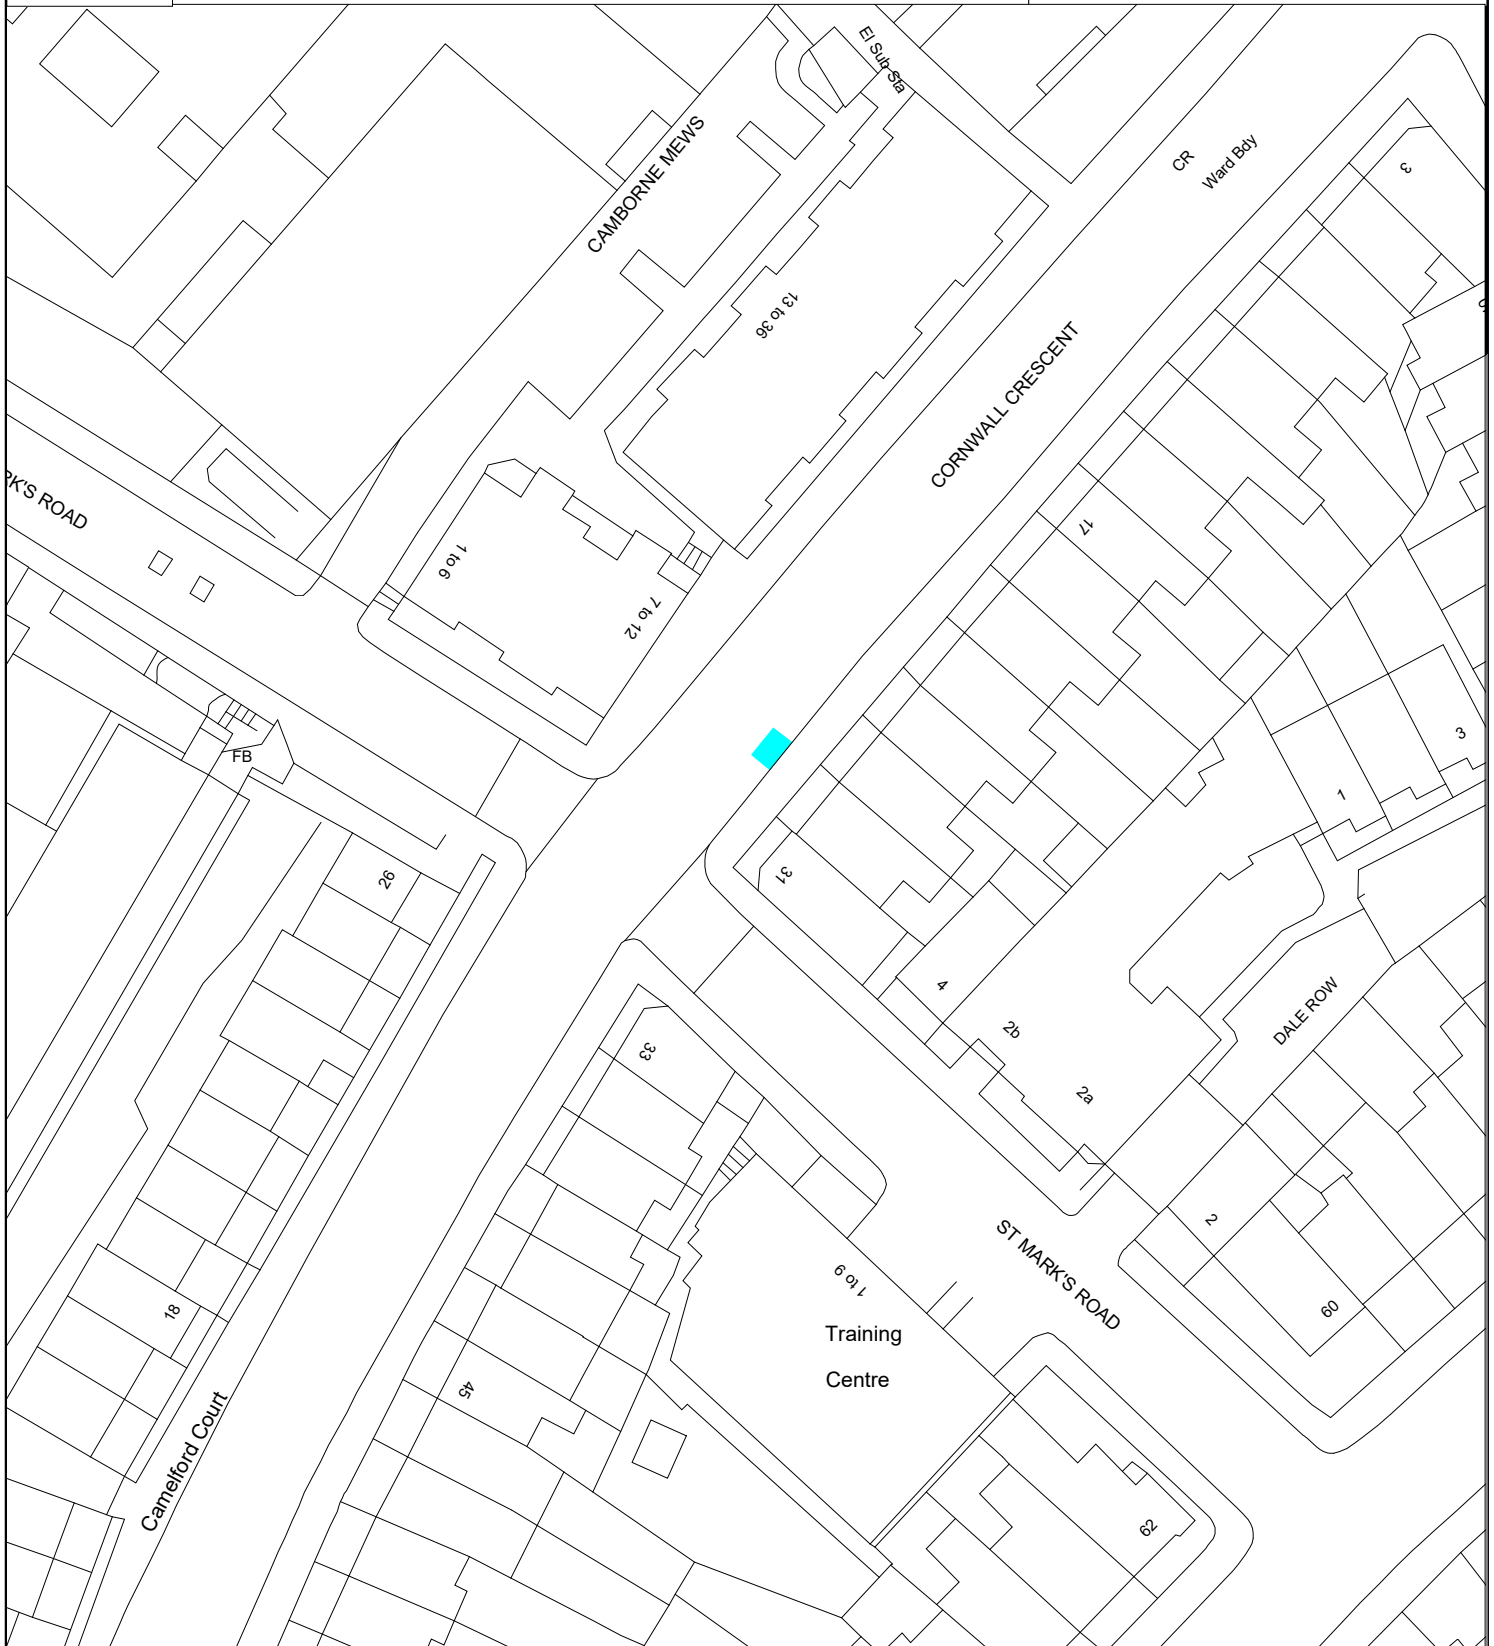

PROPOSED CONVERSION OF 3 METRES (10FT) OF SINGLE YELLOW LINE (HOURS OF CONTROL: MON-FRI 8.30AM TO 6.30PM AND SAT 8.30AM TO 1.30PM) TO A CYCLE HANGAR

CORNWALL CRESCENT

DO NOT SCALE



DEPARTMENT OF TRANSPORT AND HIGHWAYS
Traffic & Transportation Policy Service
The Royal Borough of Kensington and Chelsea
Council Offices, 37 Pembroke Road,
London, W8 6PW
Telephone: (020) 7361 3374

Project
MISCELLANEOUS PARKING AMENDMENTS

Title
PROPOSED LOCATION OF A NEW CYCLE HANGAR

(C) Crown Copyright and database rights 2012, Ordnance Survey 100021668

A4

Scale 1:625	Drawn PW	Checked CD
	Date 01.09.22	Date 01.09.22
Drawing Number CH004-m		Rev