


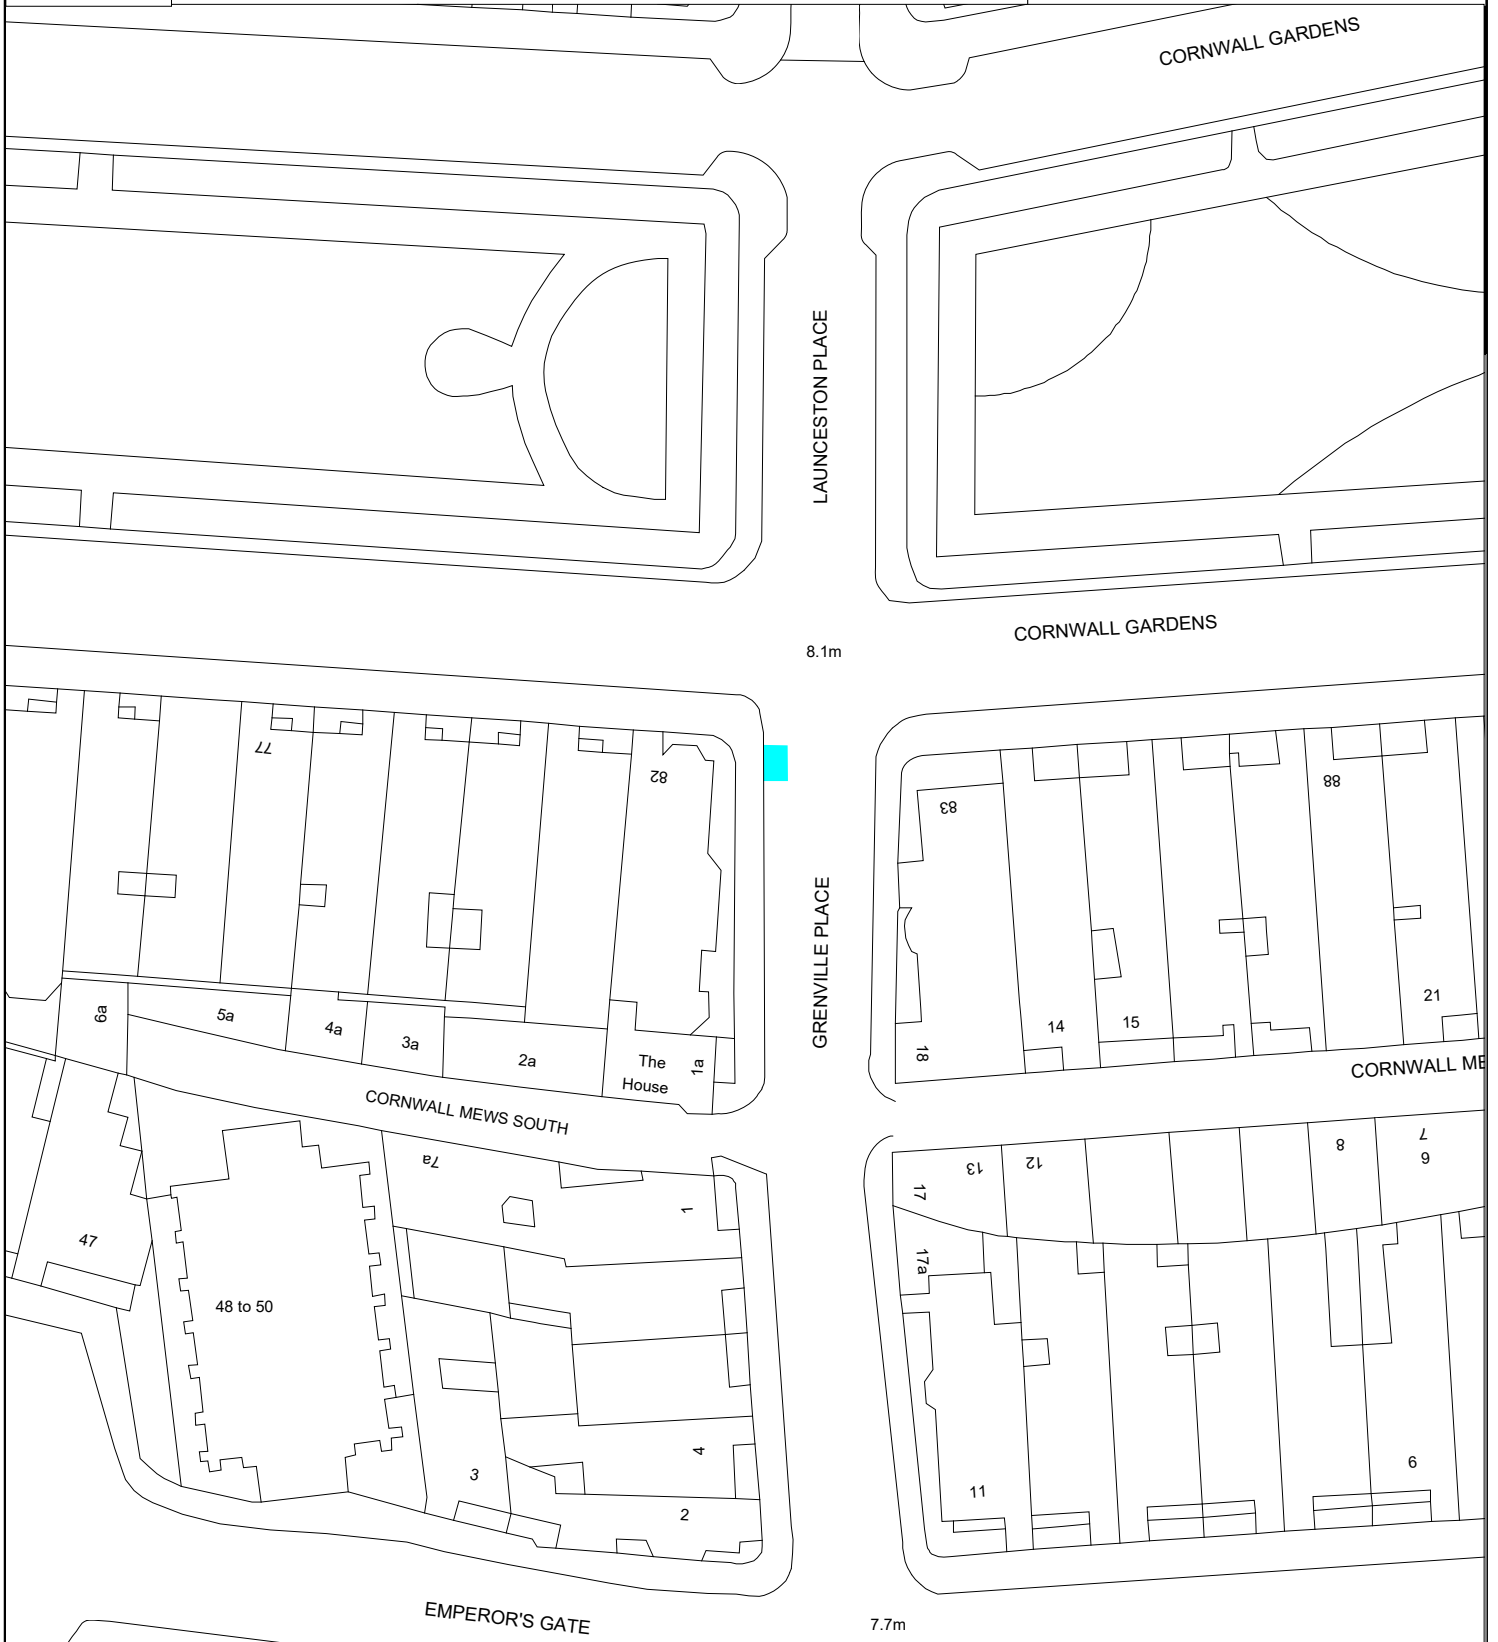


PROPOSED CONVERSION OF 3 METRES (10FT) OF RESIDENTS' PARKING TO A CYCLE HANGAR

# CORNWALL GARDENS

DO NOT SCALE



 <b>THE ROYAL BOROUGH OF KENSINGTON AND CHELSEA</b> The Royal Borough of Kensington and Chelsea Council Offices, 37 Pembroke Road, London, W8 6PW Telephone: (020) 7361 3374	DEPARTMENT OF TRANSPORT AND HIGHWAYS Traffic & Transportation Policy Service	Project <b>MISCELLANEOUS PARKING AMENDMENTS</b>	(C) Crown Copyright and database rights 2012, Ordnance Survey 100021668	<b>A4</b>
	Title <b>PROPOSED LOCATION OF A NEW CYCLE HANGAR</b>	Scale 1:625	Drawn PW Date 01.09.22	Checked CD Date 01.09.22
	Drawing Number <b>CH005-m</b>	Rev		