


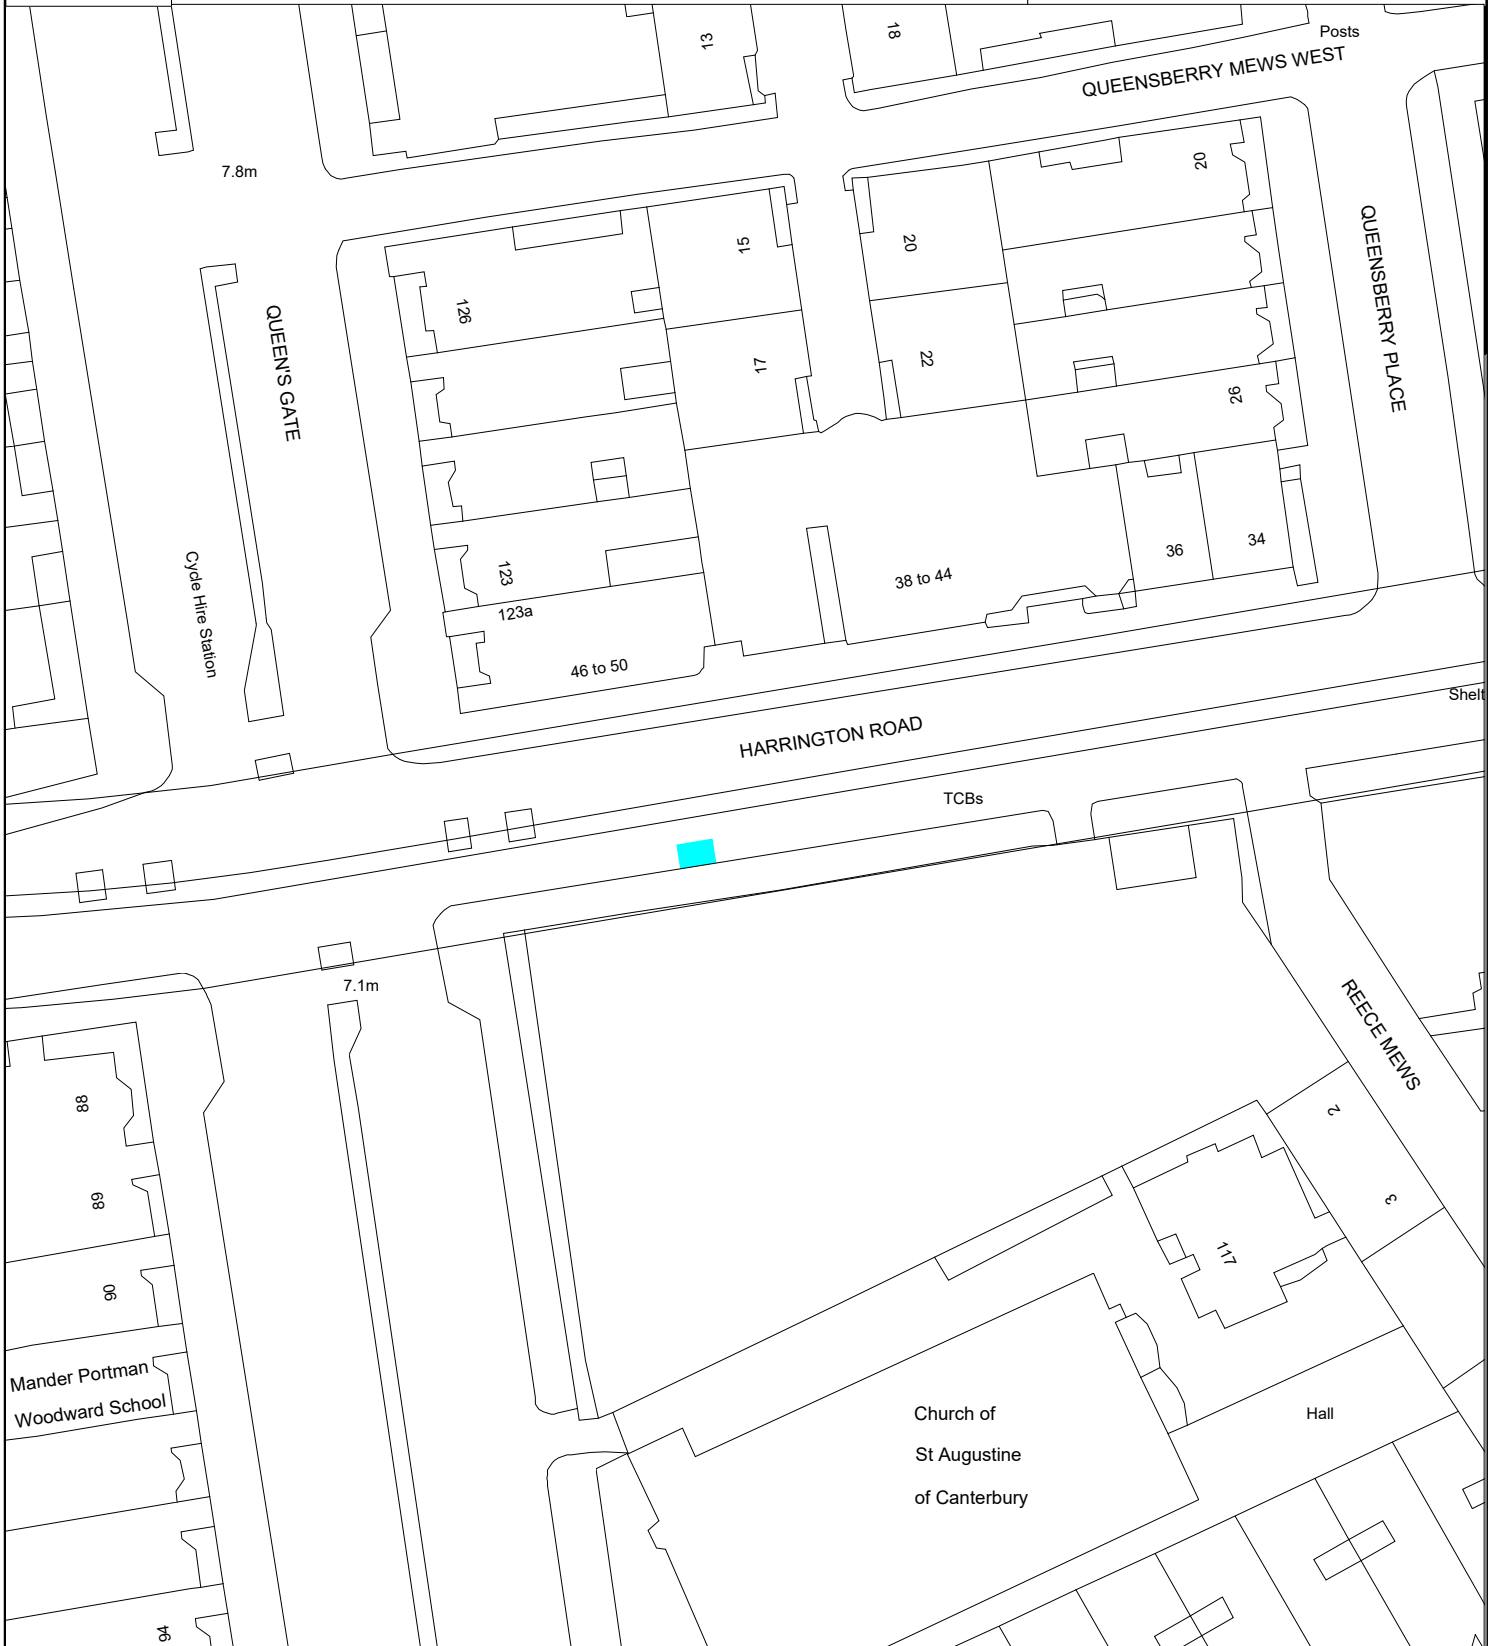

PROPOSED CONVERSION OF 3 METRES (10FT) OF RESIDENTS' PARKING TO A CYCLE HANGAR

HARRINGTON ROAD

DO NOT SCALE



DEPARTMENT OF TRANSPORT AND HIGHWAYS
 Traffic & Transportation Policy Service
 The Royal Borough of Kensington and Chelsea
 Council Offices, 37 Pembroke Road,
 London, W8 6PW
 Telephone: (020) 7361 3374

Project
MISCELLANEOUS PARKING AMENDMENTS

Title
PROPOSED LOCATION OF A NEW CYCLE HANGAR

(C) Crown Copyright and database rights 2012,
 Ordnance Survey 100021668

A4

Scale 1:625	Drawn PW	Checked CD
	Date 01.09.22	Date 01.09.22
Drawing Number CH009-m		Rev