


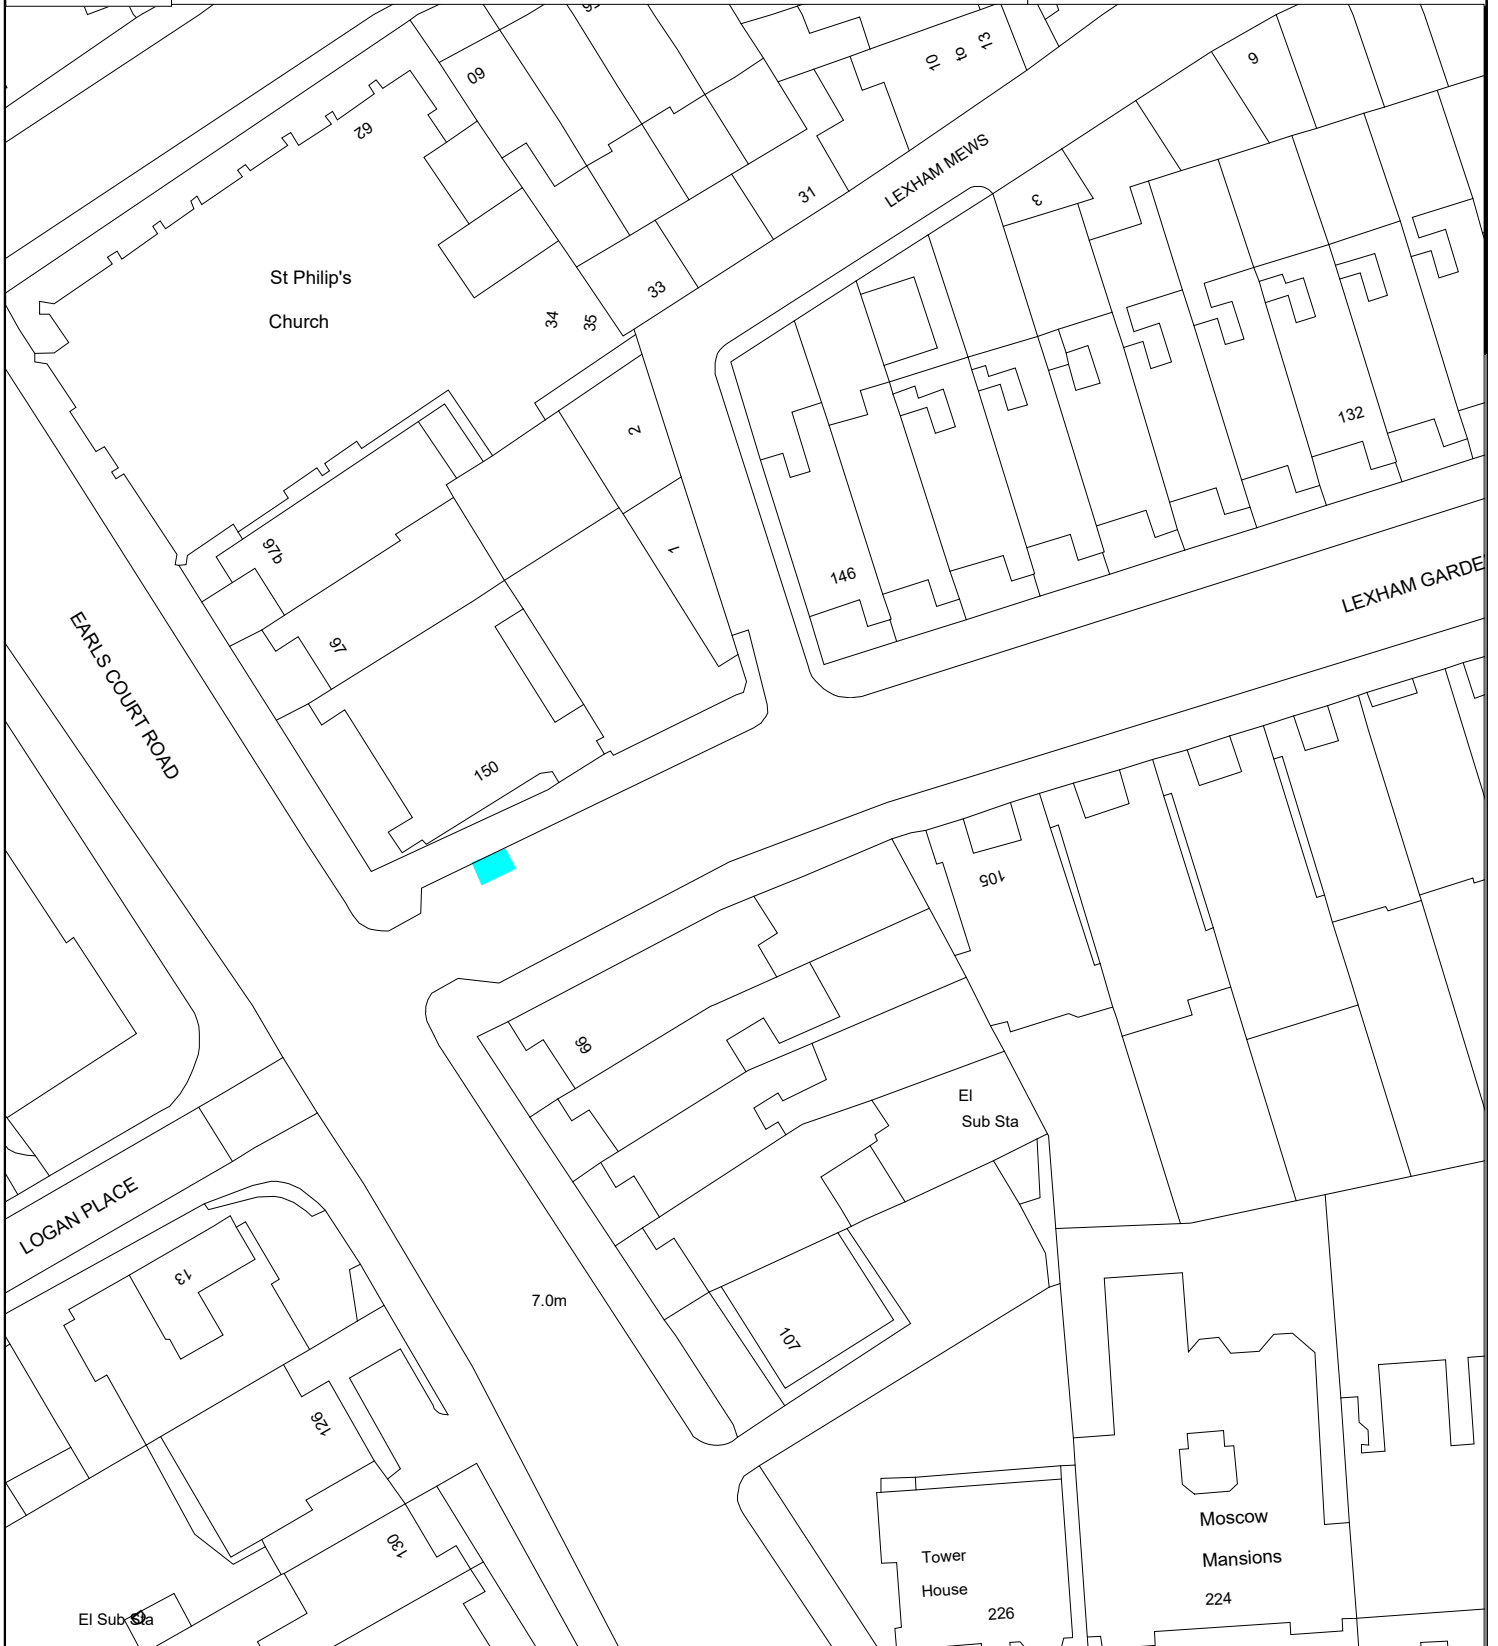


PROPOSED CONVERSION OF 3 METRES (10FT) OF RESIDENTS' PARKING TO A CYCLE HANGAR

LEXHAM GARDENS

DO NOT SCALE



 THE ROYAL BOROUGH OF KENSINGTON AND CHELSEA The Royal Borough of Kensington and Chelsea Council Offices, 37 Pembroke Road, London, W8 6PW Telephone: (020) 7361 3374	DEPARTMENT OF TRANSPORT AND HIGHWAYS Traffic & Transportation Policy Service	Project MISCELLANEOUS PARKING AMENDMENTS	(C) Crown Copyright and database rights 2012, Ordnance Survey 100021668 A4	
	Title PROPOSED LOCATION OF A NEW CYCLE HANGAR	Scale 1:625	Drawn PW Date 01.09.22	Checked CD Date 01.09.22
	Drawing Number CH0011-m	Rev		