


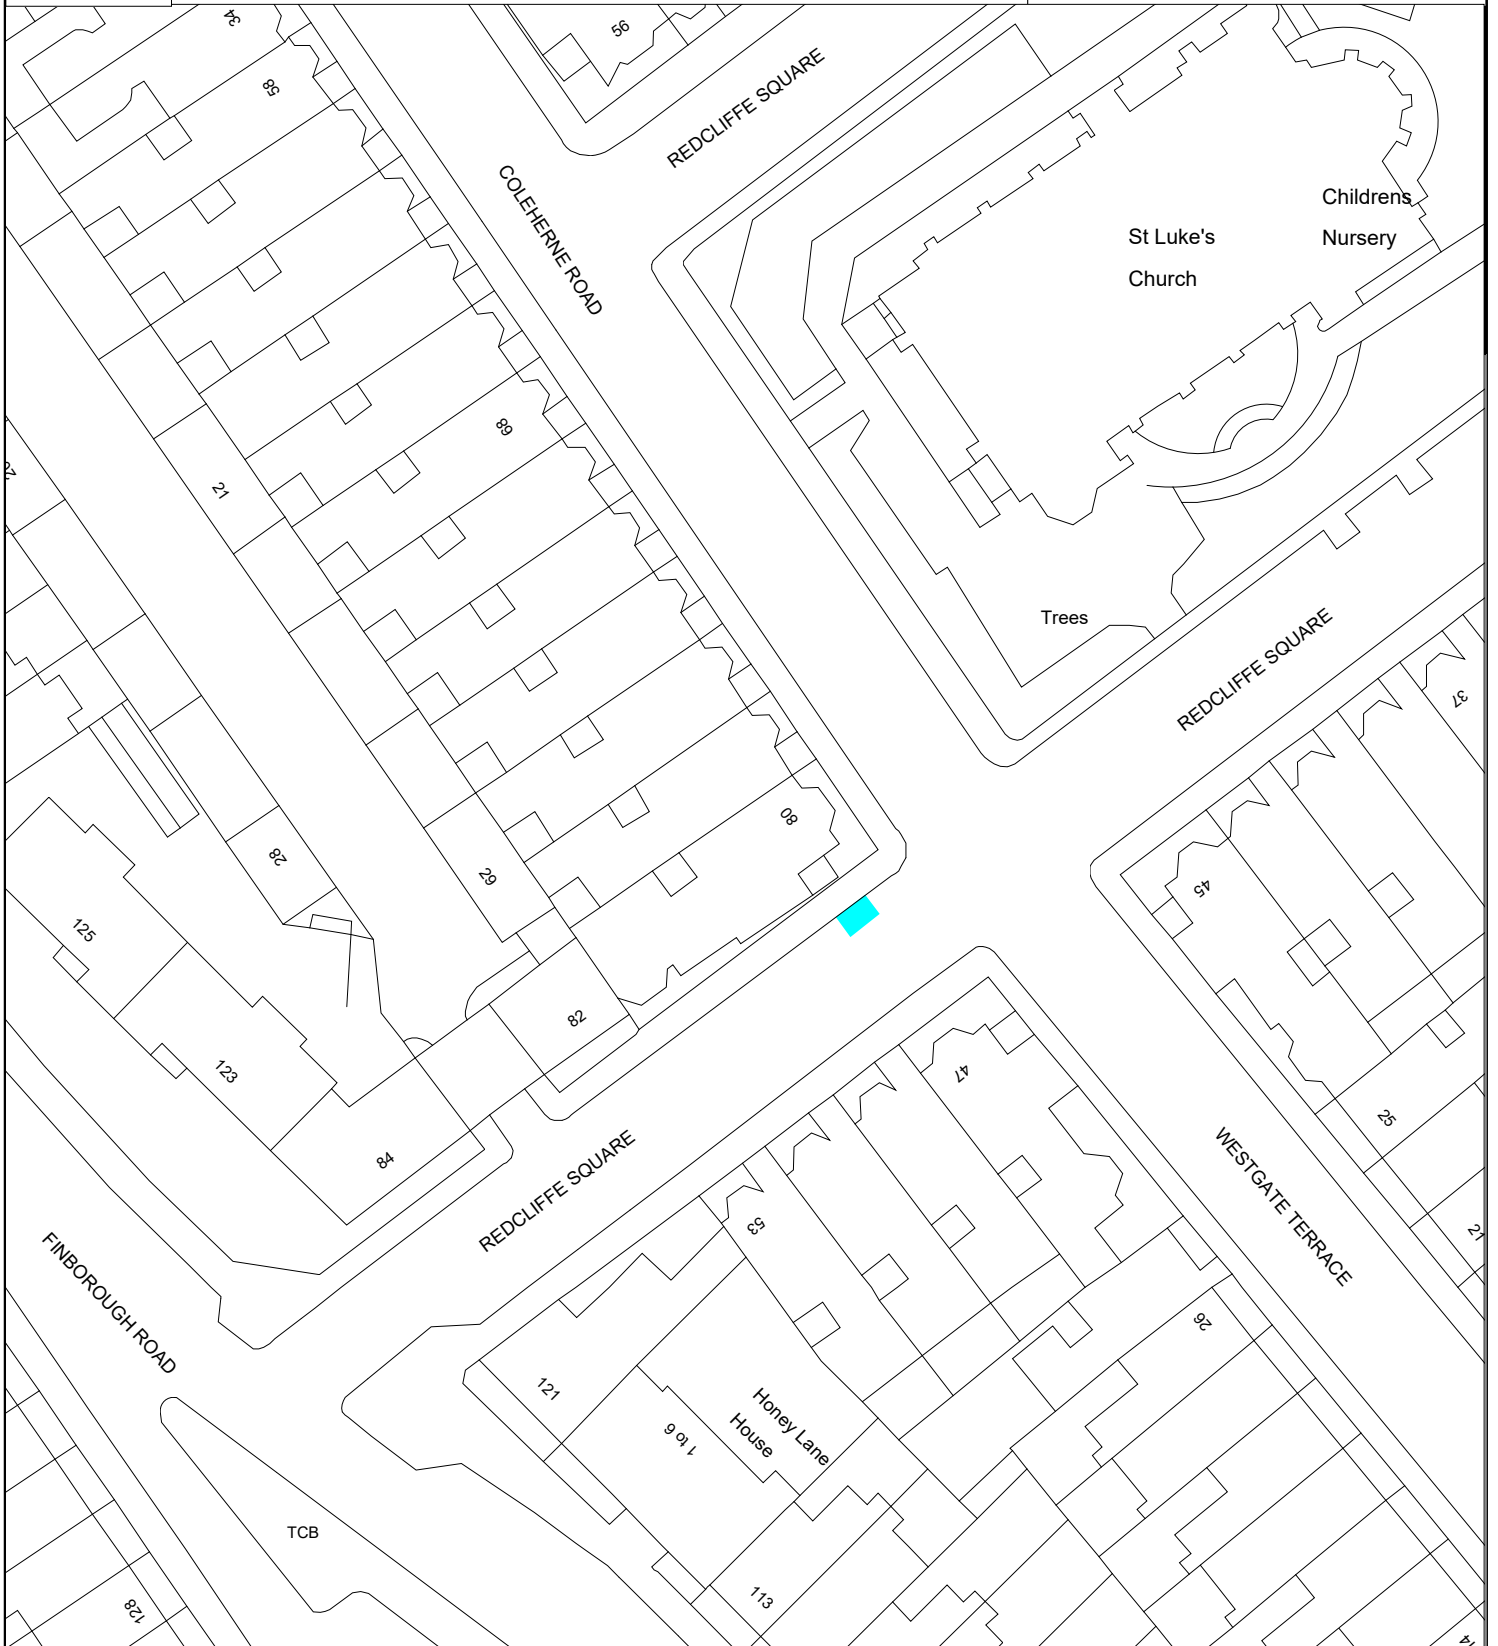

PROPOSED CONVERSION OF 3 METRES (10FT) OF RESIDENTS' PARKING TO A CYCLE HANGAR

# REDCLIFFE SQUARE

DO NOT SCALE



DEPARTMENT OF TRANSPORT AND HIGHWAYS  
 Traffic & Transportation Policy Service  
 The Royal Borough of Kensington and Chelsea  
 Council Offices, 37 Pembroke Road,  
 London, W8 6PW  
 Telephone: (020) 7361 3374

Project  
**MISCELLANEOUS PARKING AMENDMENTS**

Title  
**PROPOSED LOCATION OF A NEW CYCLE HANGAR**

(C) Crown Copyright and database rights 2012, Ordnance Survey 100021668

**A4**

Scale 1:625	Drawn PW	Checked CD
	Date 01.09.22	Date 01.09.22
Drawing Number CH0014-m		Rev