


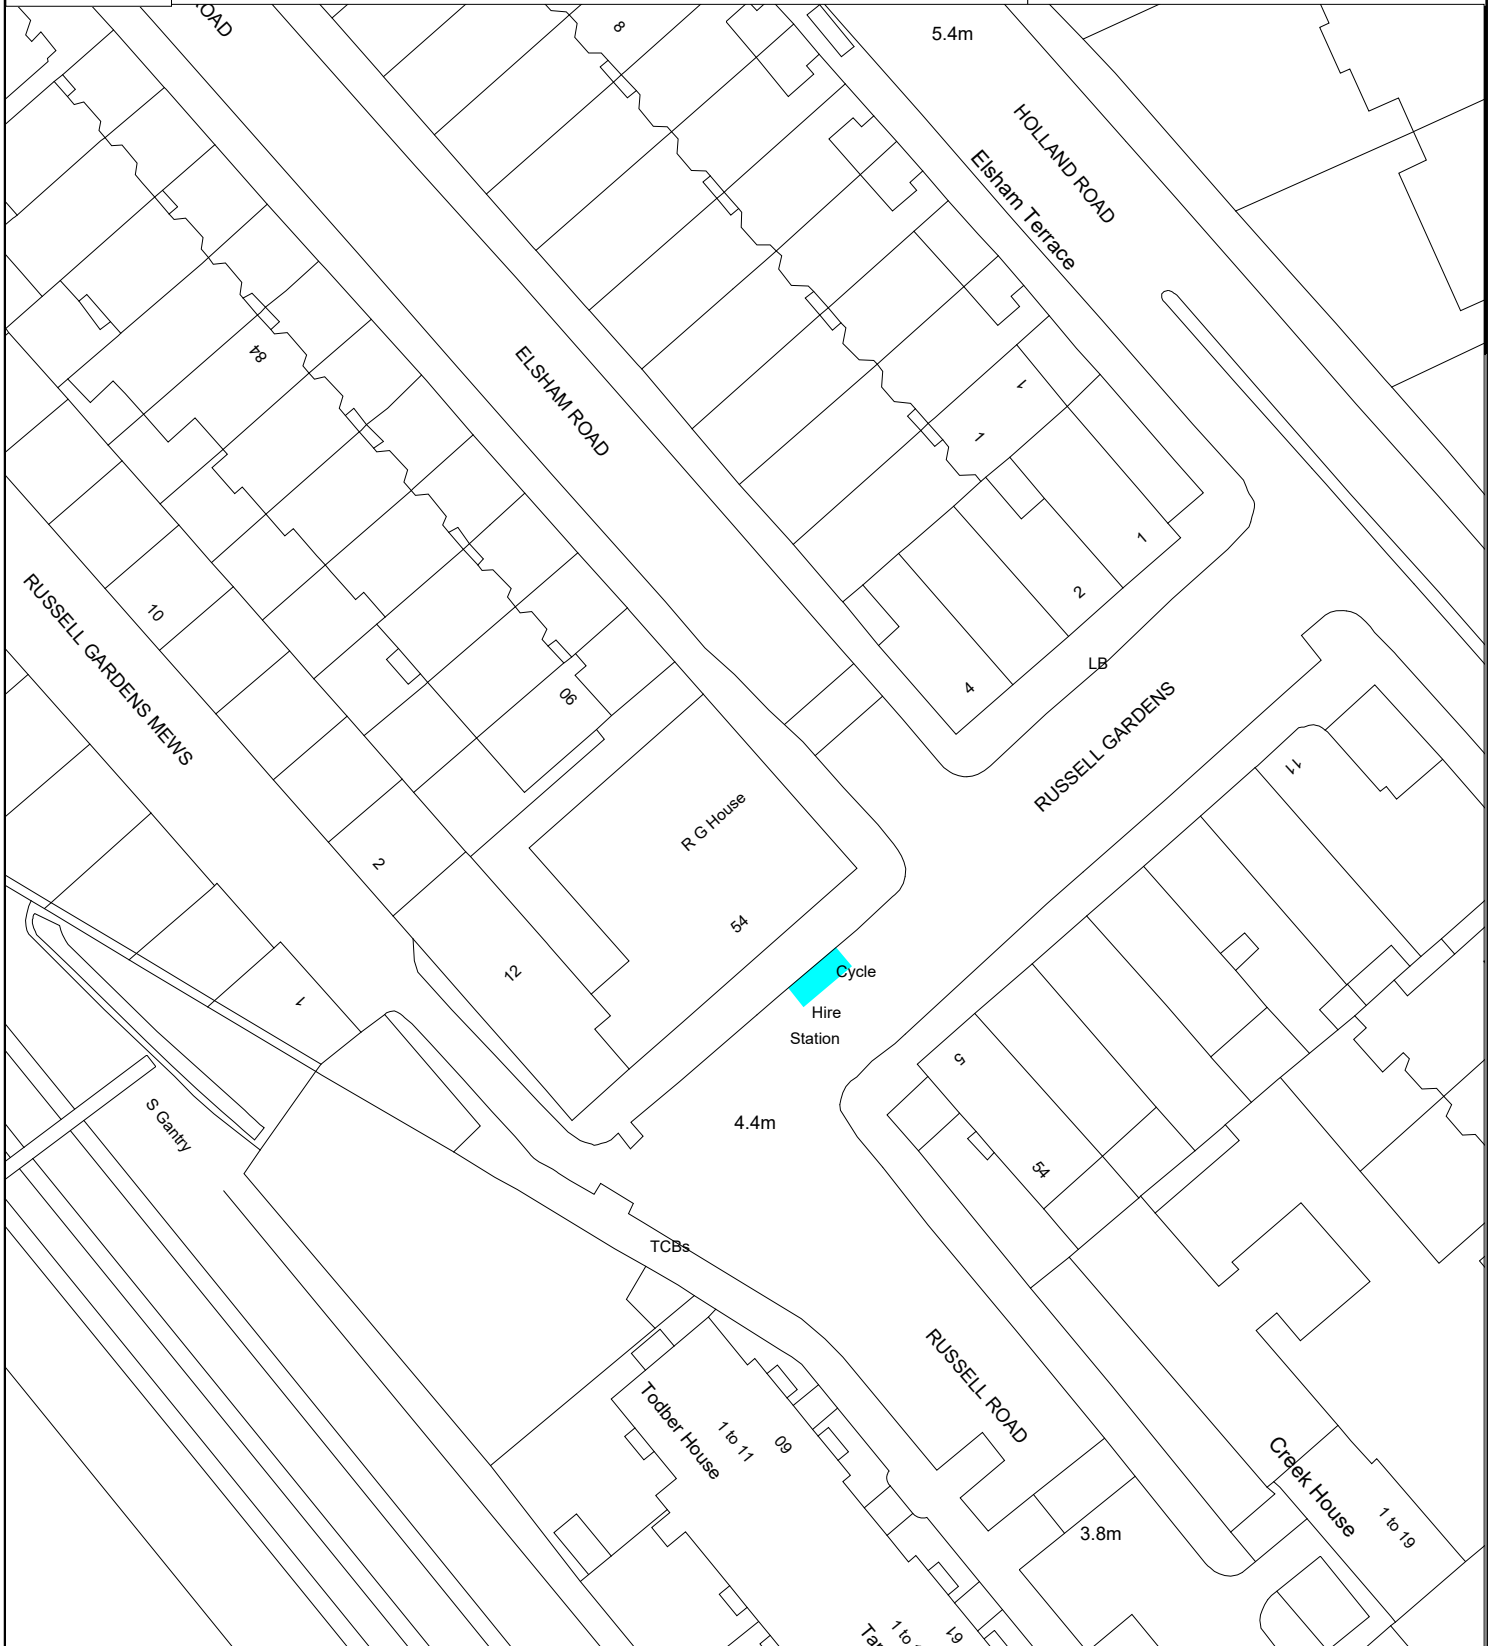

PROPOSED CONVERSION OF A PAY-BY-PHONE VISITOR PARKING BAY (HOURS OF CONTROL: MON-FRI 8.30AM TO 6.30PM AND SAT 8.30AM TO 1.30PM, MAX. STAY 2 HOURS) TO TWO CYCLE HANGARS

# RUSSELL GARDENS

DO NOT SCALE



DEPARTMENT OF TRANSPORT AND HIGHWAYS

Traffic & Transportation Policy Service

The Royal Borough of Kensington and Chelsea  
Council Offices, 37 Pembroke Road,  
London, W8 6PW  
Telephone: (020) 7361 3374

Project  
**MISCELLANEOUS PARKING AMENDMENTS**

Title  
**PROPOSED LOCATION OF TWO NEW CYCLE HANGARS**

(C) Crown Copyright and database rights 2012, Ordnance Survey 100021668

**A4**

|                            |                  |                  |
|----------------------------|------------------|------------------|
| Scale<br>1:625             | Drawn<br>PW      | Checked<br>CD    |
|                            | Date<br>01.09.22 | Date<br>01.09.22 |
| Drawing Number<br>CH0015-m |                  | Rev              |