




PROPOSED CONVERSION OF 2 METRES (7FT) OF DOUBLE YELLOW LINES TO A CYCLE HANGAR



PROPOSED CONVERSION OF 1 METRE (3FT) OF RESIDENTS' PARKING TO A CYCLE HANGAR

# LANCASTER ROAD

DO NOT SCALE

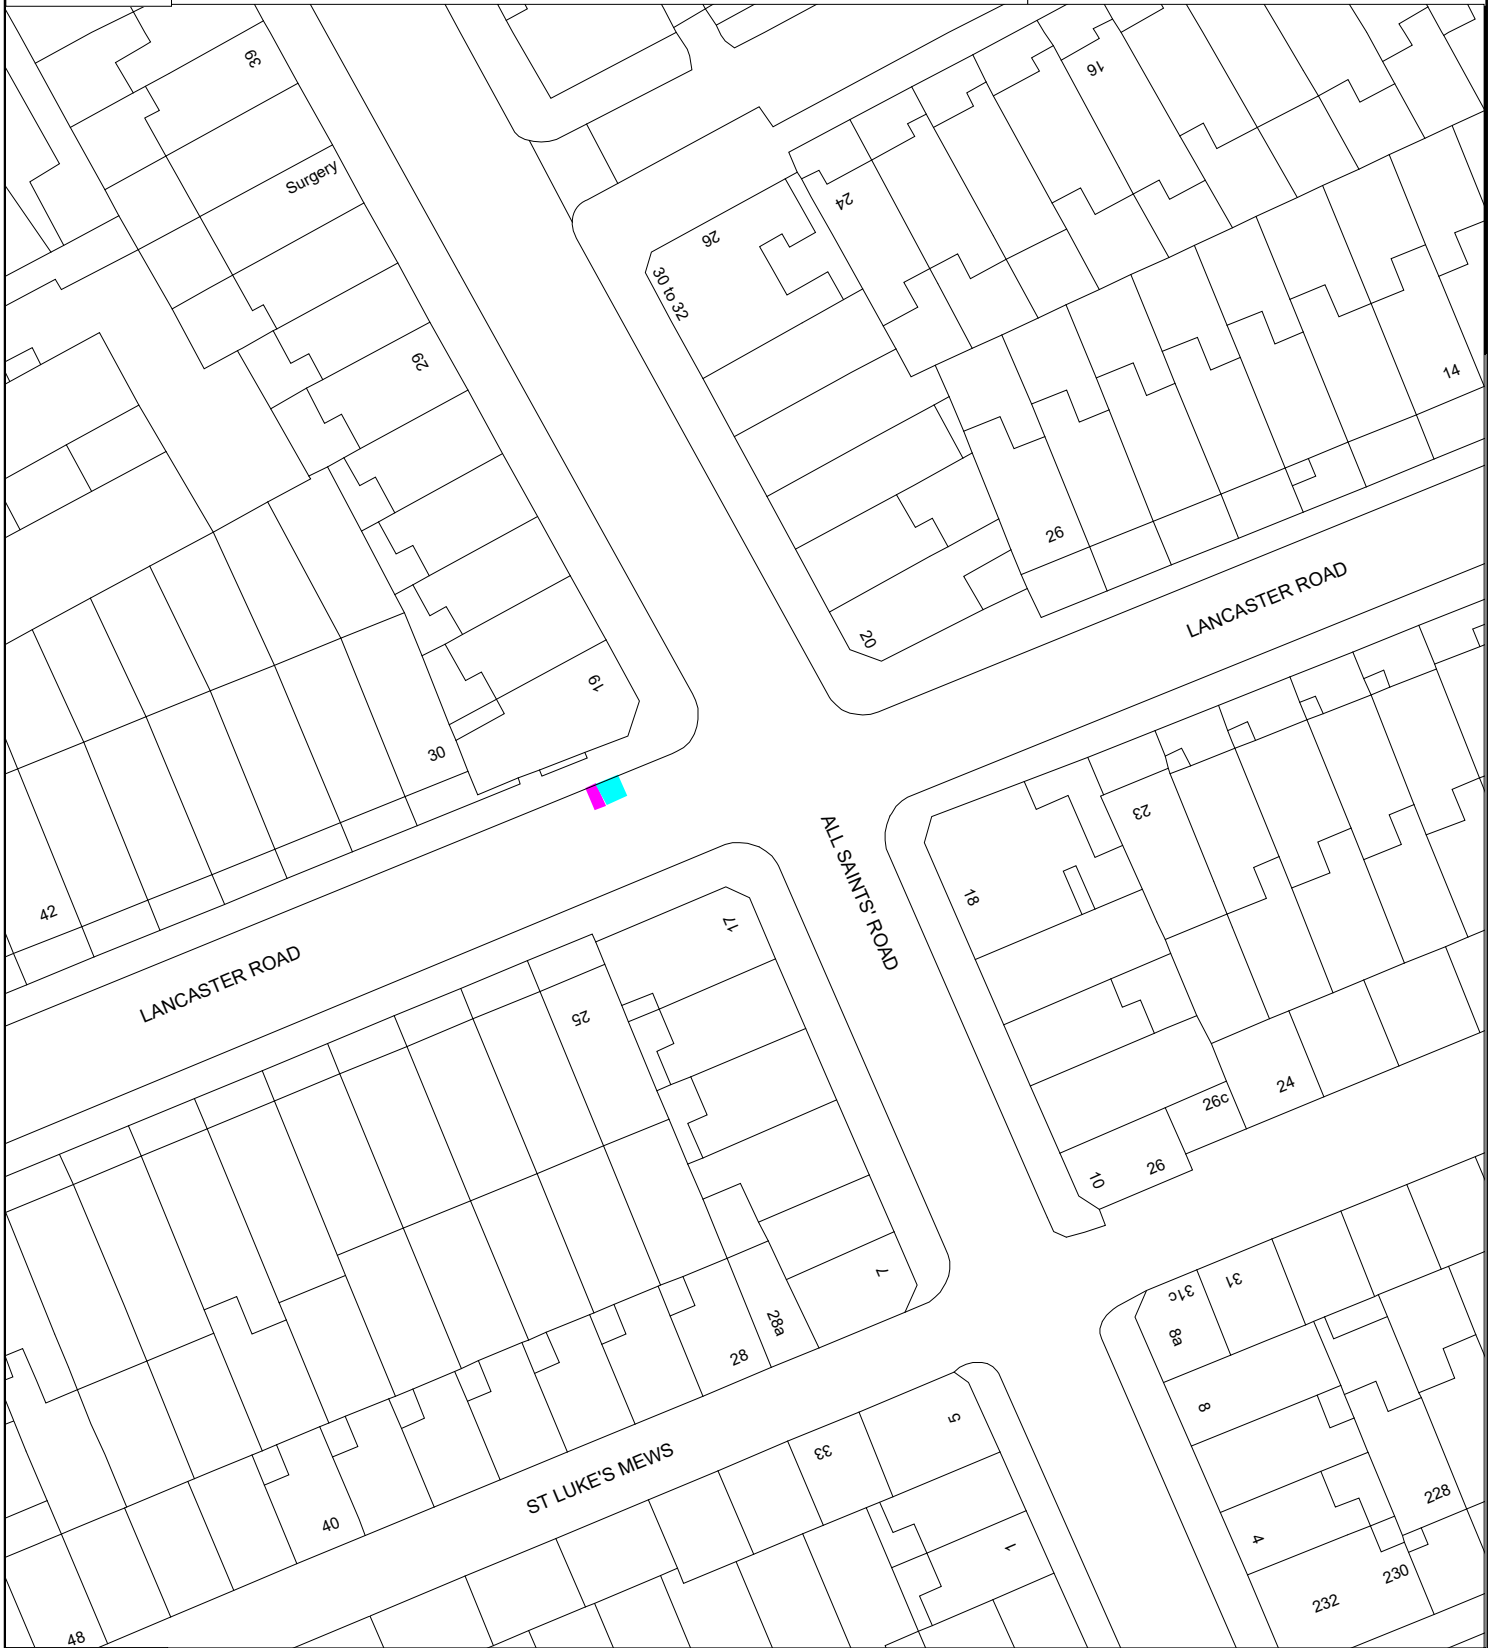

THE ROYAL BOROUGH OF KENSINGTON AND CHELSEA

DEPARTMENT OF TRANSPORT AND HIGHWAYS

Traffic & Transportation Policy Service

The Royal Borough of Kensington and Chelsea Council Offices, 37 Pembroke Road, London, W8 6PW Telephone: (020) 7361 3374

Project

MISCELLANEOUS PARKING AMENDMENTS

(C) Crown Copyright and database rights 2012, Ordnance Survey 100021668

A4

Title

PROPOSED LOCATION OF A NEW CYCLE HANGAR

Scale

1:625

Drawn PW

Date 09.09.22

Checked CD

Date 09.09.22

Drawing Number

CH018-m

Rev