


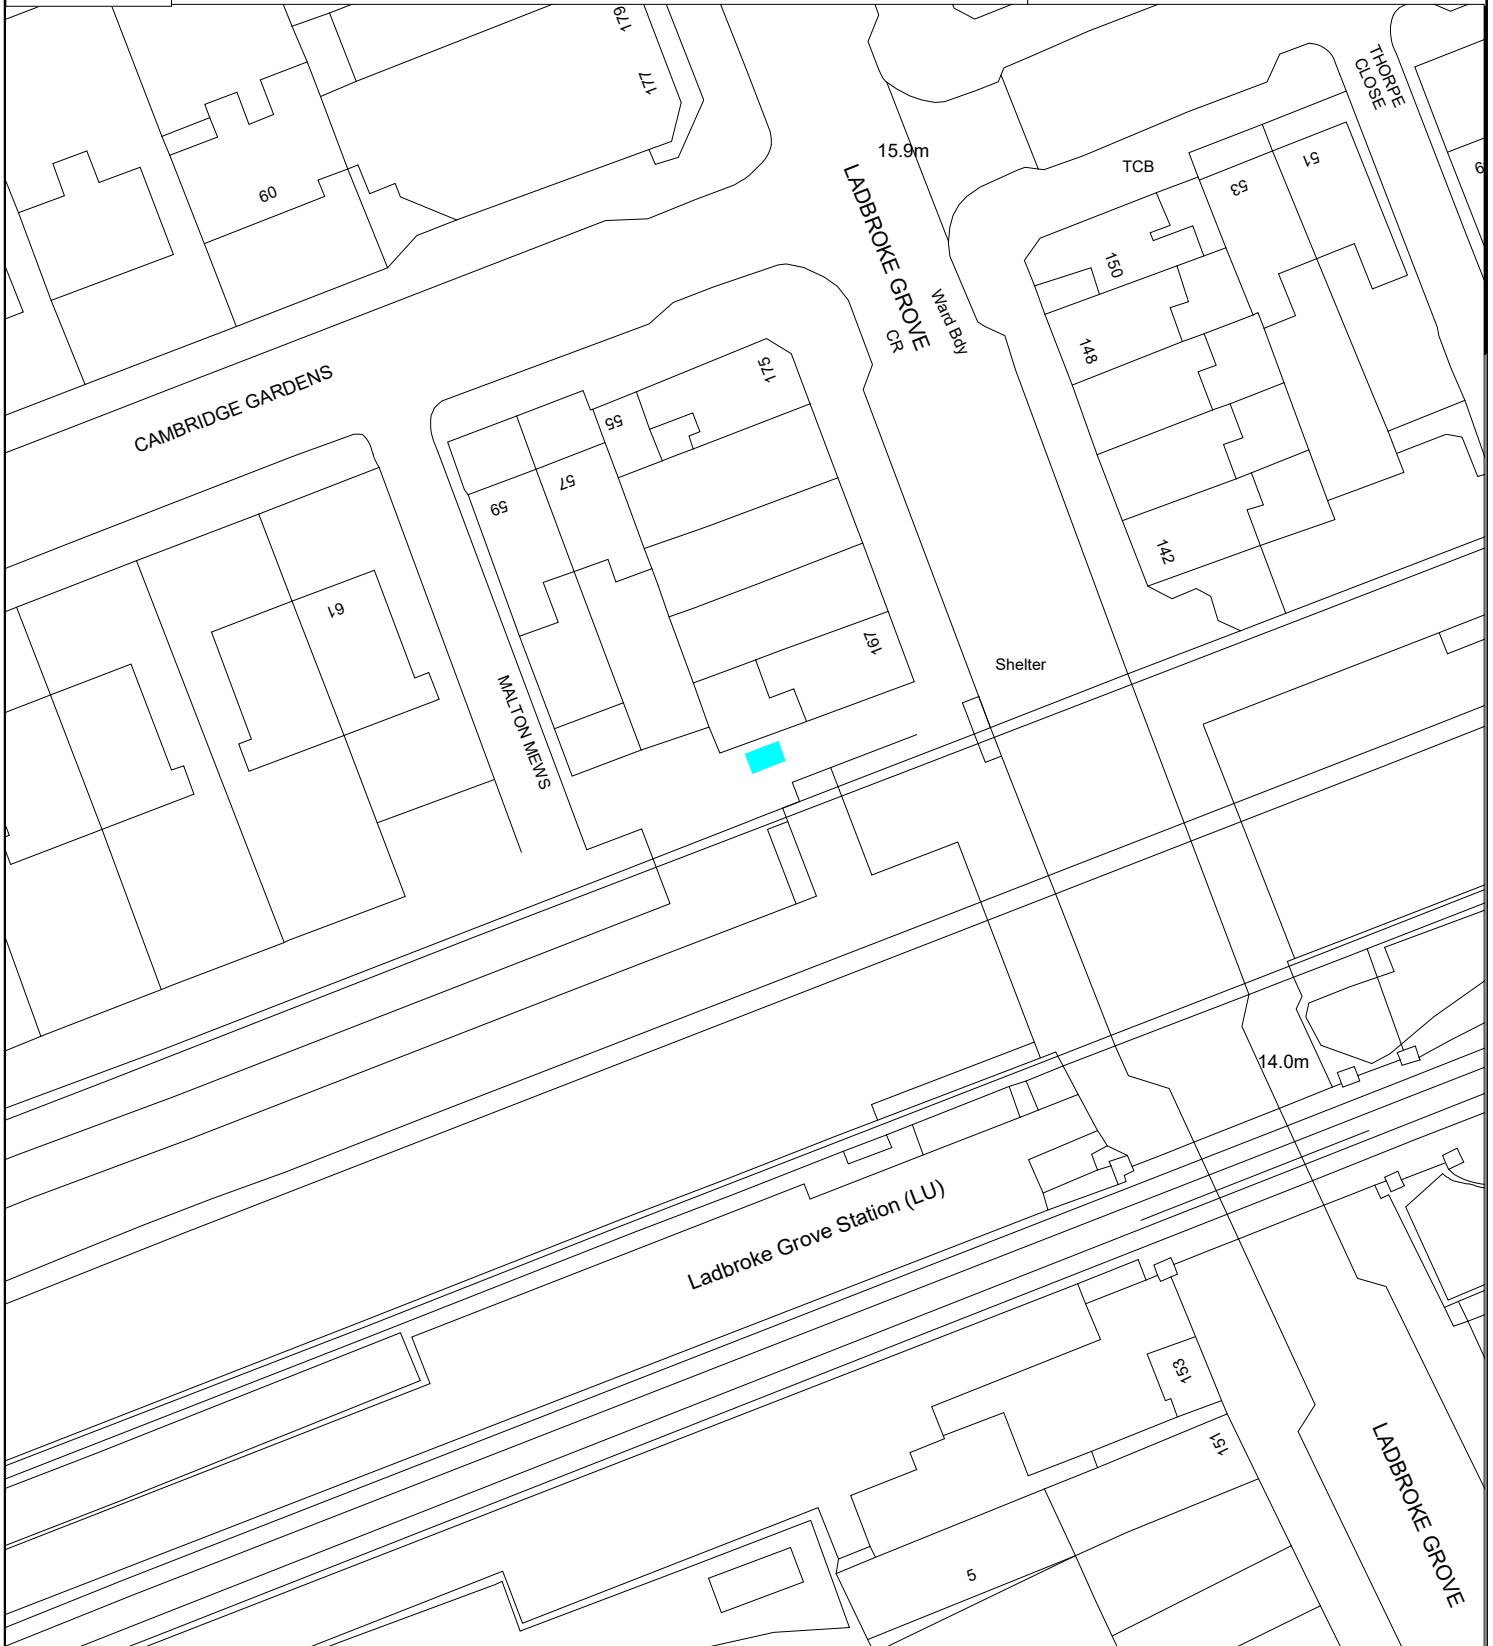

PROPOSED CONVERSION OF 3 METRES (10FT) OF FOOTWAY TO A CYCLE HANGAR

MALTON ROAD

DO NOT SCALE



THE ROYAL BOROUGH OF KENSINGTON AND CHELSEA

DEPARTMENT OF TRANSPORT AND HIGHWAYS

Traffic & Transportation Policy Service

The Royal Borough of Kensington and Chelsea Council Offices, 37 Pembroke Road, London, W8 6PW Telephone: (020) 7361 3374

Project
MISCELLANEOUS PARKING AMENDMENTS

Title
PROPOSED LOCATION OF A NEW CYCLE HANGAR

(C) Crown Copyright and database rights 2012, Ordnance Survey 100021668

A4

Scale 1:625	Drawn PW	Checked CD
	Date 09.09.22	Date 09.09.22
Drawing Number CH019-m		Rev