


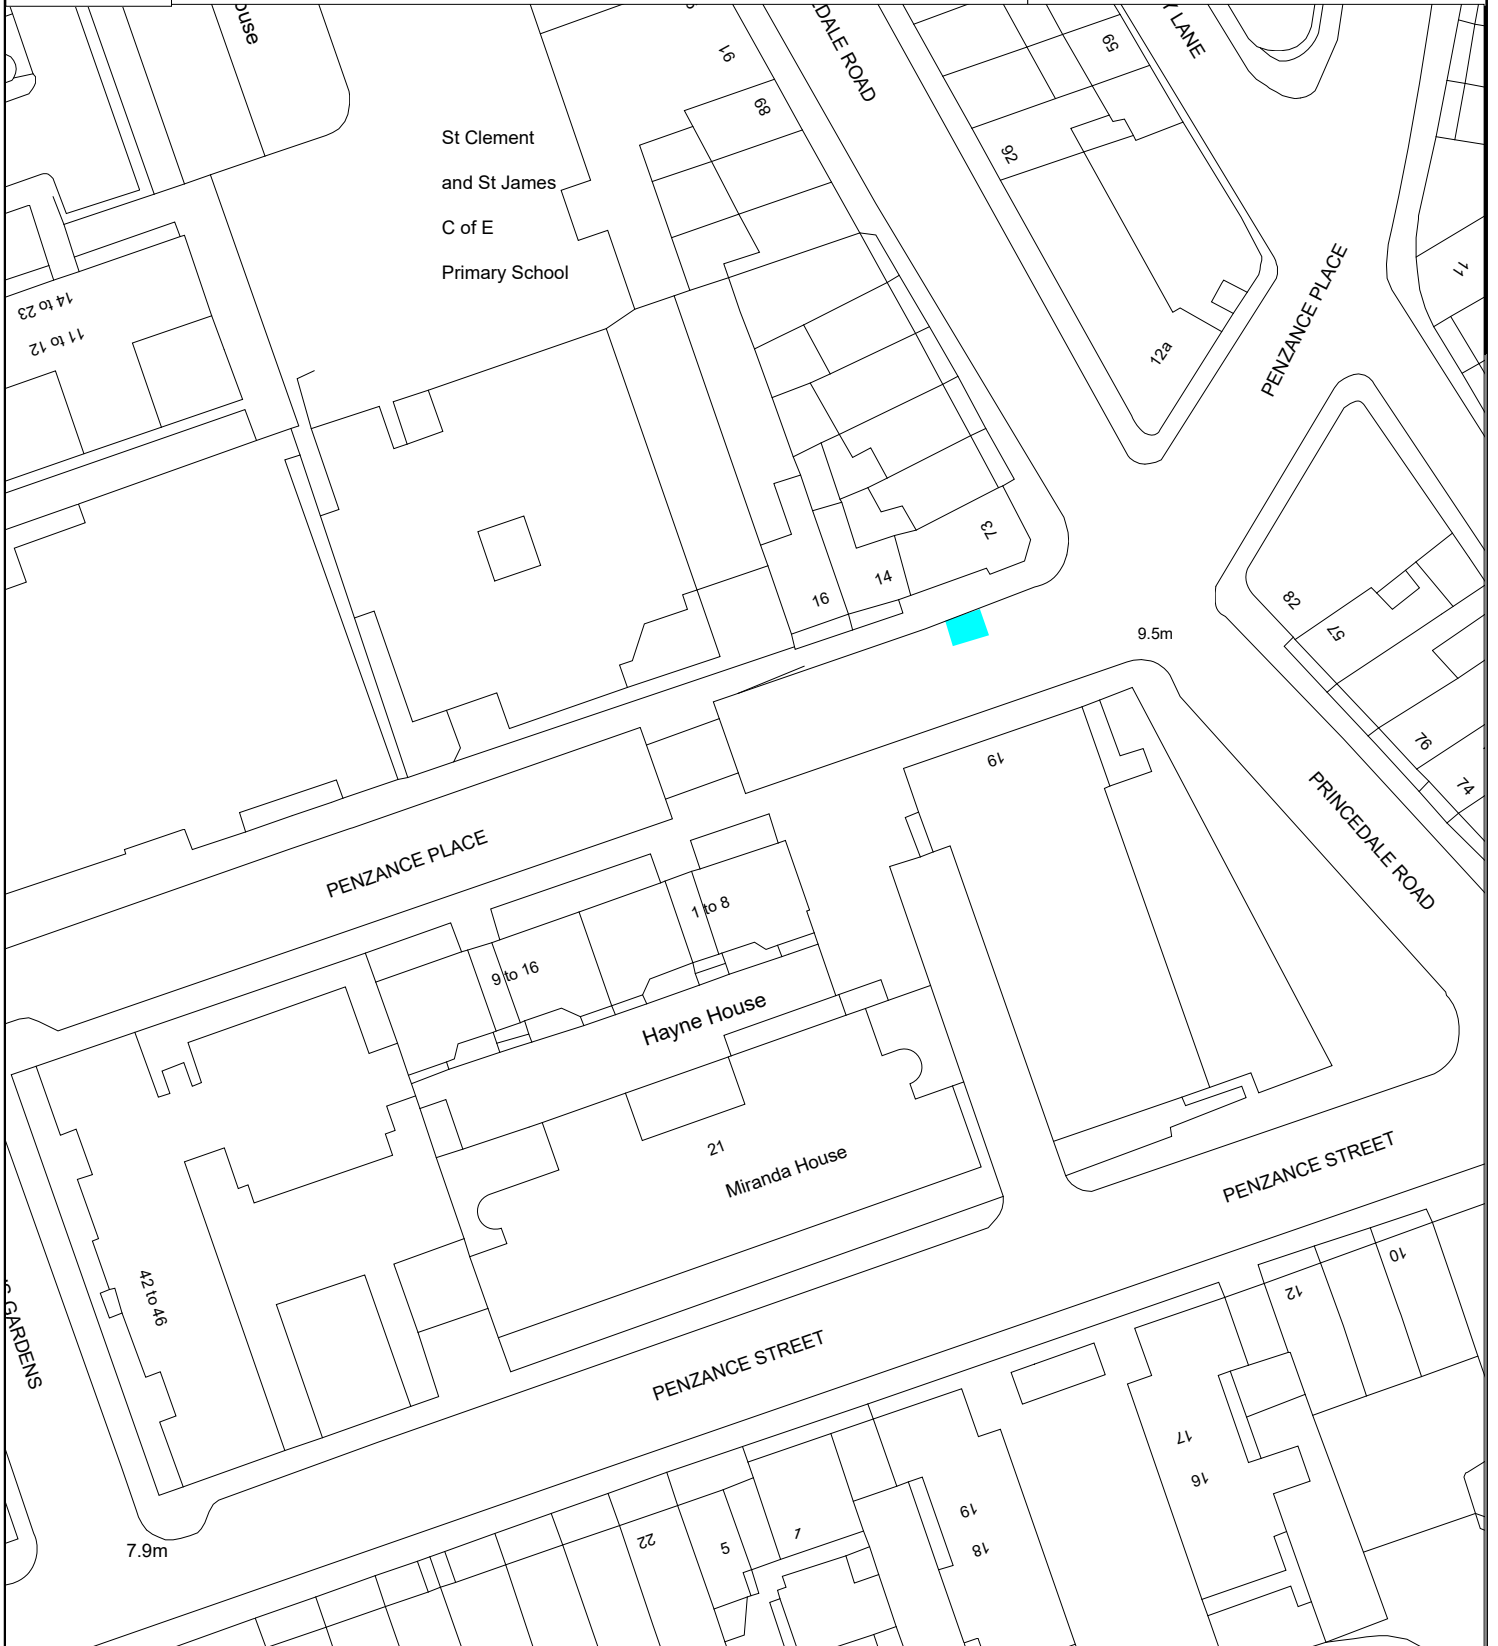

PROPOSED CONVERSION OF 3 METRES (10FT)
OF SINGLE YELLOW LINE (HOURS OF CONTROL:
MON-FRI 8.30AM TO 6.30PM AND SAT 8.3AM TO 1.30PM)
TO A CYCLE HANGAR

PENZANCE PLACE

DO NOT SCALE



DEPARTMENT OF TRANSPORT AND HIGHWAYS
Traffic & Transportation Policy Service
The Royal Borough of Kensington and Chelsea
Council Offices, 37 Pembroke Road,
London, W8 6PW
Telephone: (020) 7361 3374

Project
MISCELLANEOUS PARKING AMENDMENTS

Title
PROPOSED LOCATION OF A NEW CYCLE HANGAR

(C) Crown Copyright and database rights 2012,
Ordnance Survey 100021668

A4

Scale 1:625	Drawn PW	Checked CD
	Date 09.09.22	Date 09.09.22
Drawing Number CH020-m		Rev