


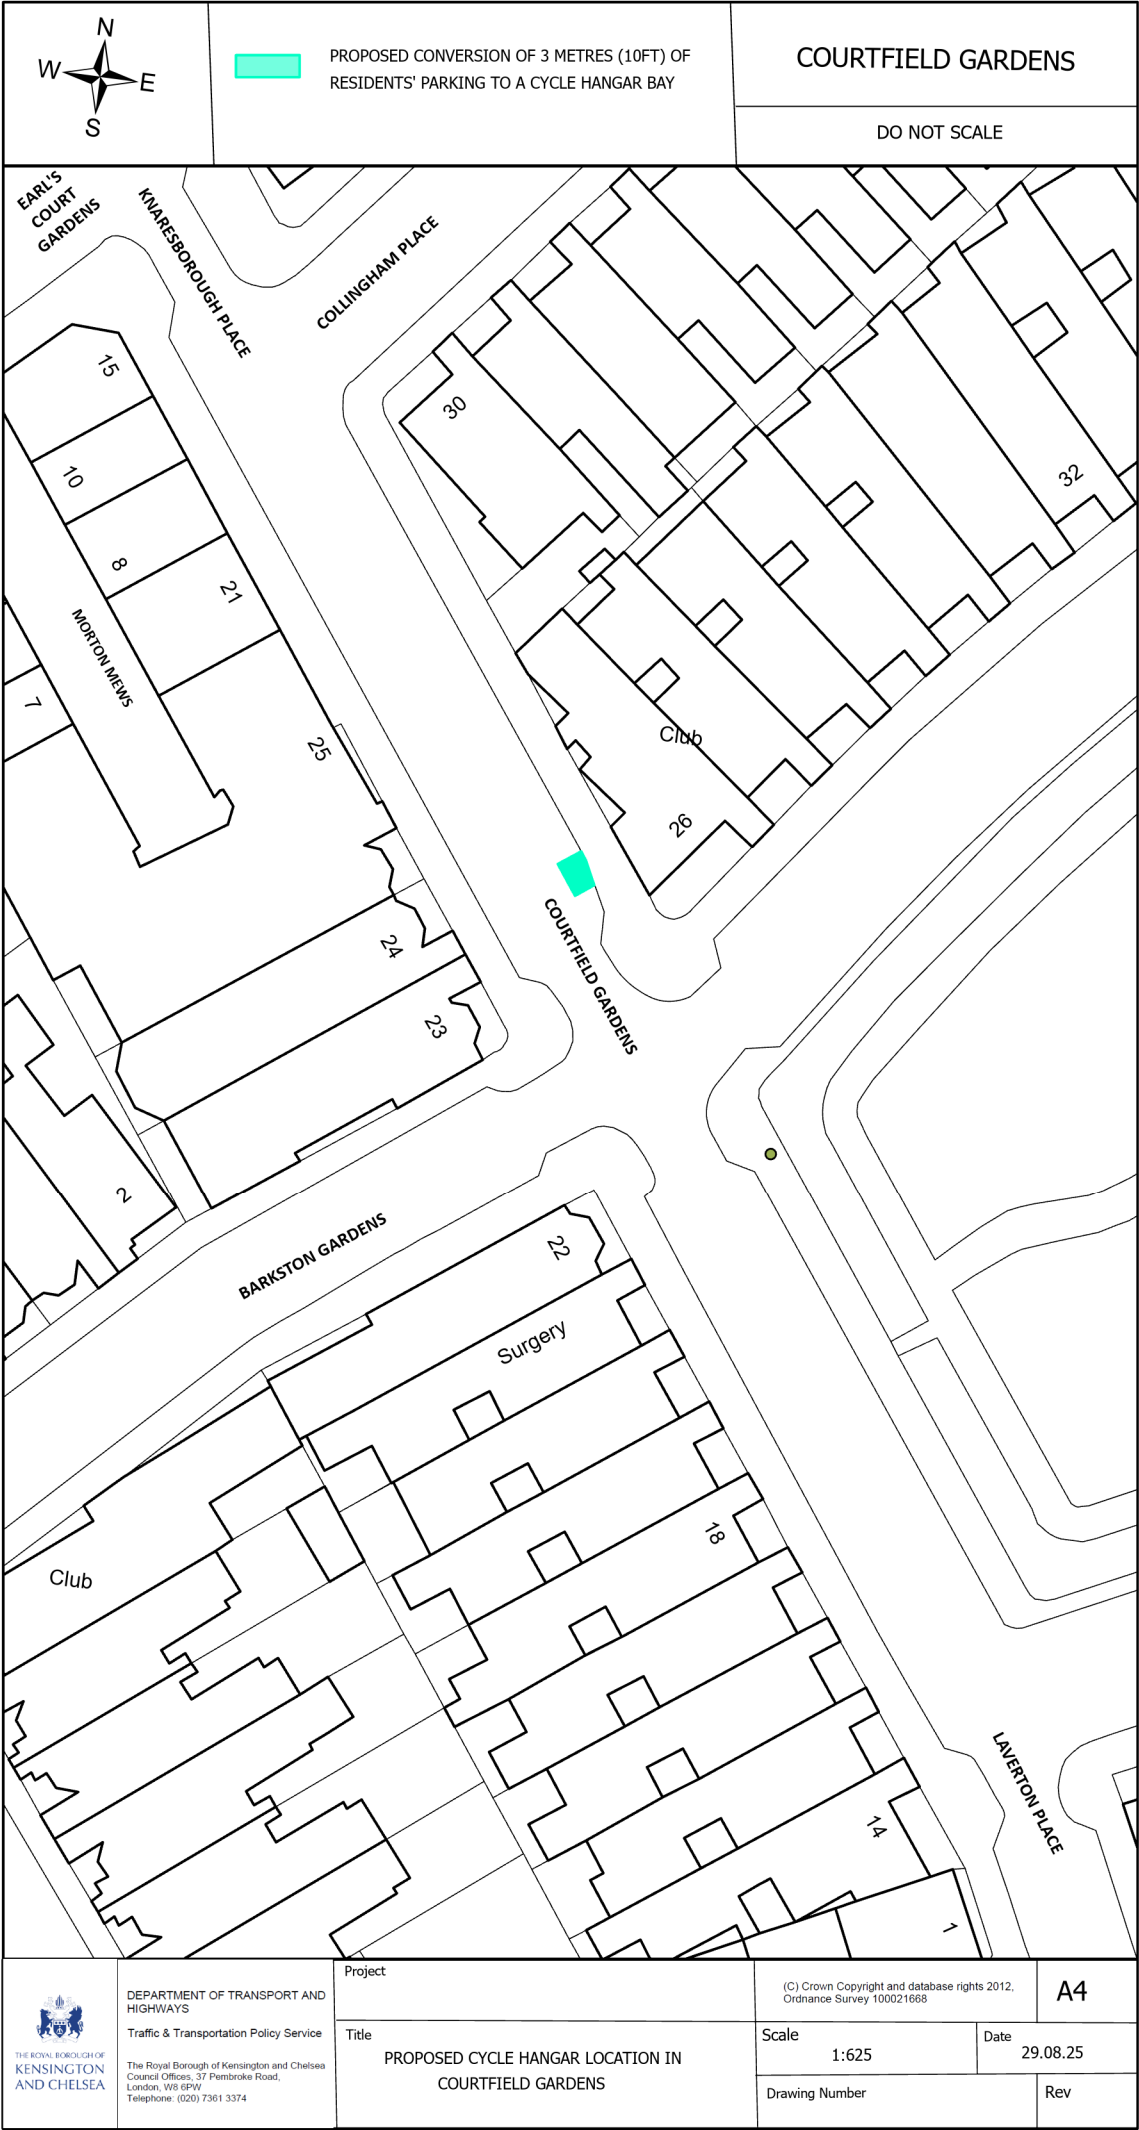

 THE ROYAL BOROUGH OF KENSINGTON AND CHELSEA	DEPARTMENT OF TRANSPORT AND HIGHWAYS Traffic & Transportation Policy Service The Royal Borough of Kensington and Chelsea Council Offices, 37 Pembroke Road, London, W8 6PW Telephone: (020) 7361 3374	Project		(C) Crown Copyright and database rights 2012, Ordnance Survey 100021668		A4
		Title	PROPOSED CYCLE HANGAR LOCATION IN COURTFIELD GARDENS		Scale	Date
					1:625	29.08.25
		Drawing Number		Rev		