


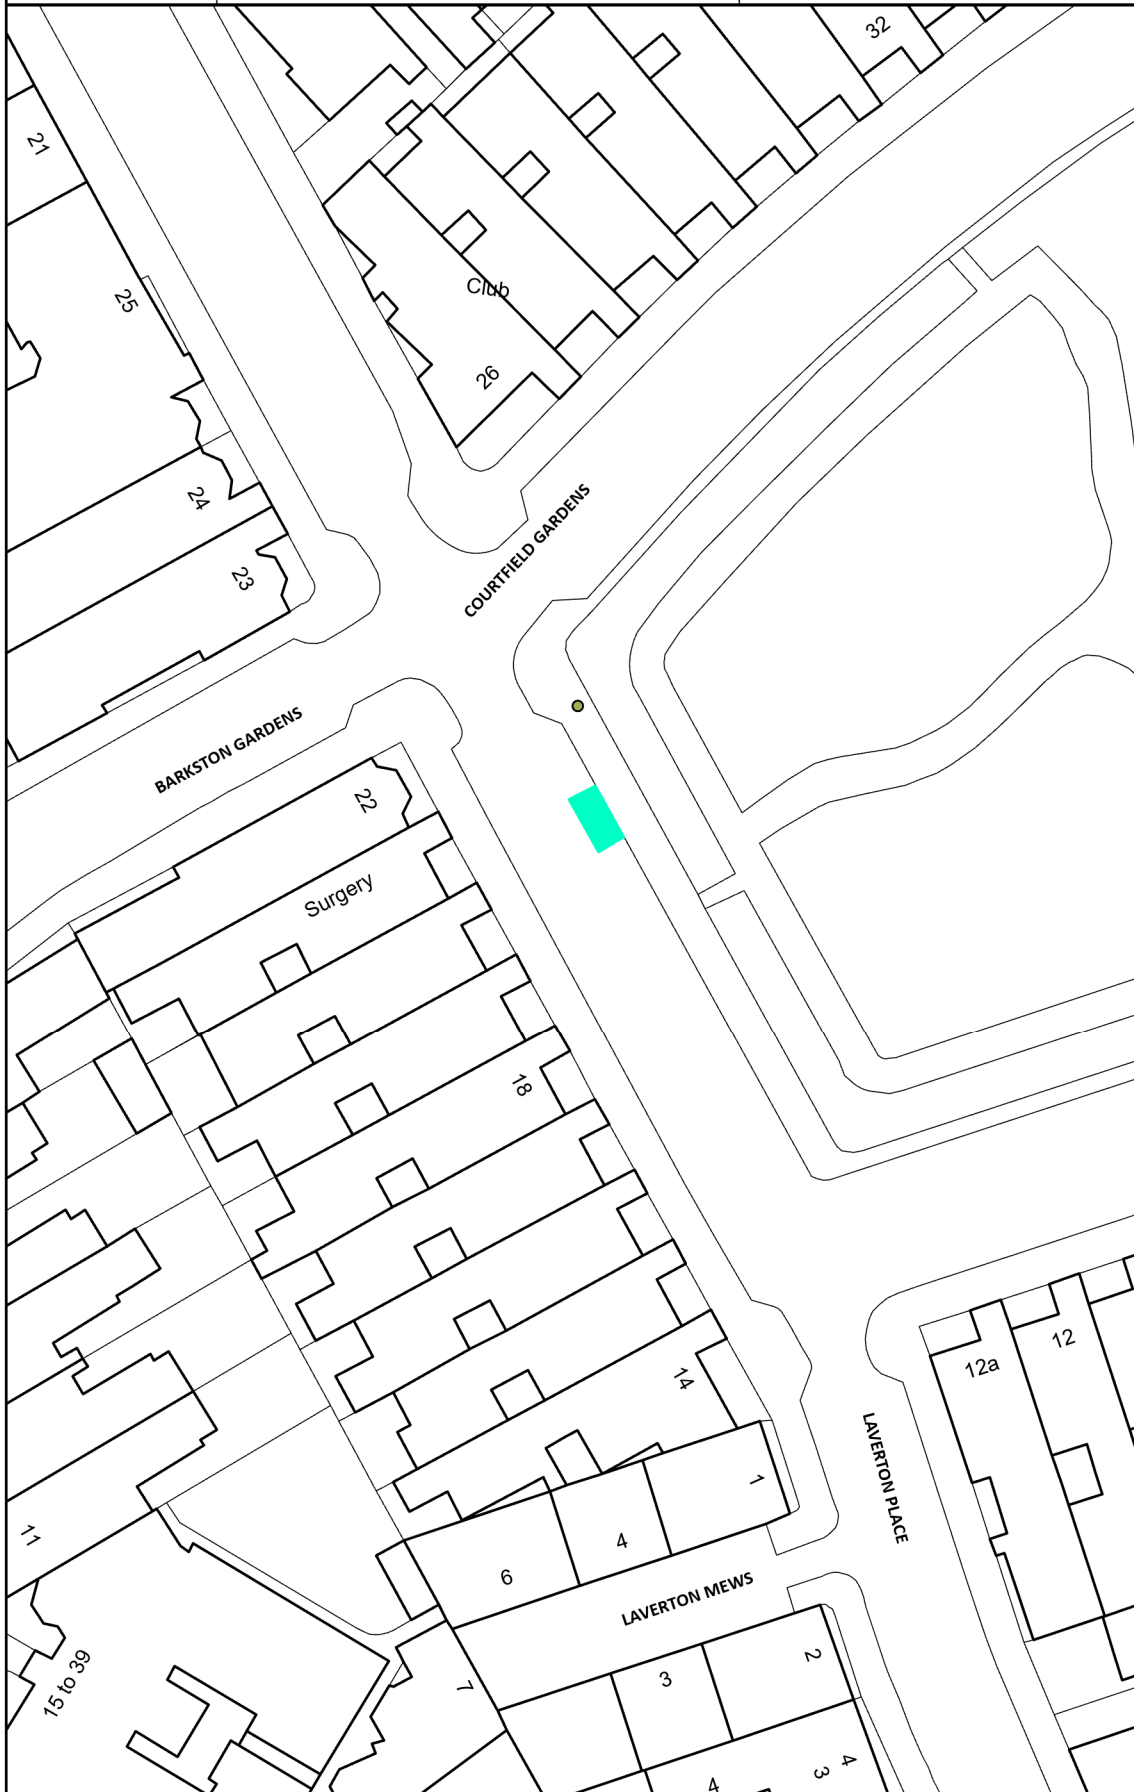

PROPOSED CONVERSION OF ONE PAY BY PHONE
PARKING BAY TO A CYCLE HANGAR BAY

COURTFIELD GARDENS

DO NOT SCALE

DEPARTMENT OF TRANSPORT AND
HIGHWAYS

Traffic & Transportation Policy Service

The Royal Borough of Kensington and Chelsea
Council Offices, 37 Pembroke Road,
London, W8 6PW
Telephone: (020) 7361 3374

Project

Title

PROPOSED CYCLE HANGAR LOCATION IN COURTFIELD GARDENS

(C) Crown Copyright and database rights 2012,
Ordnance Survey 100021668

A4

Scale	1:625
-------	-------

Date	29.08.25
------	----------

Drawing Number

Rev
