


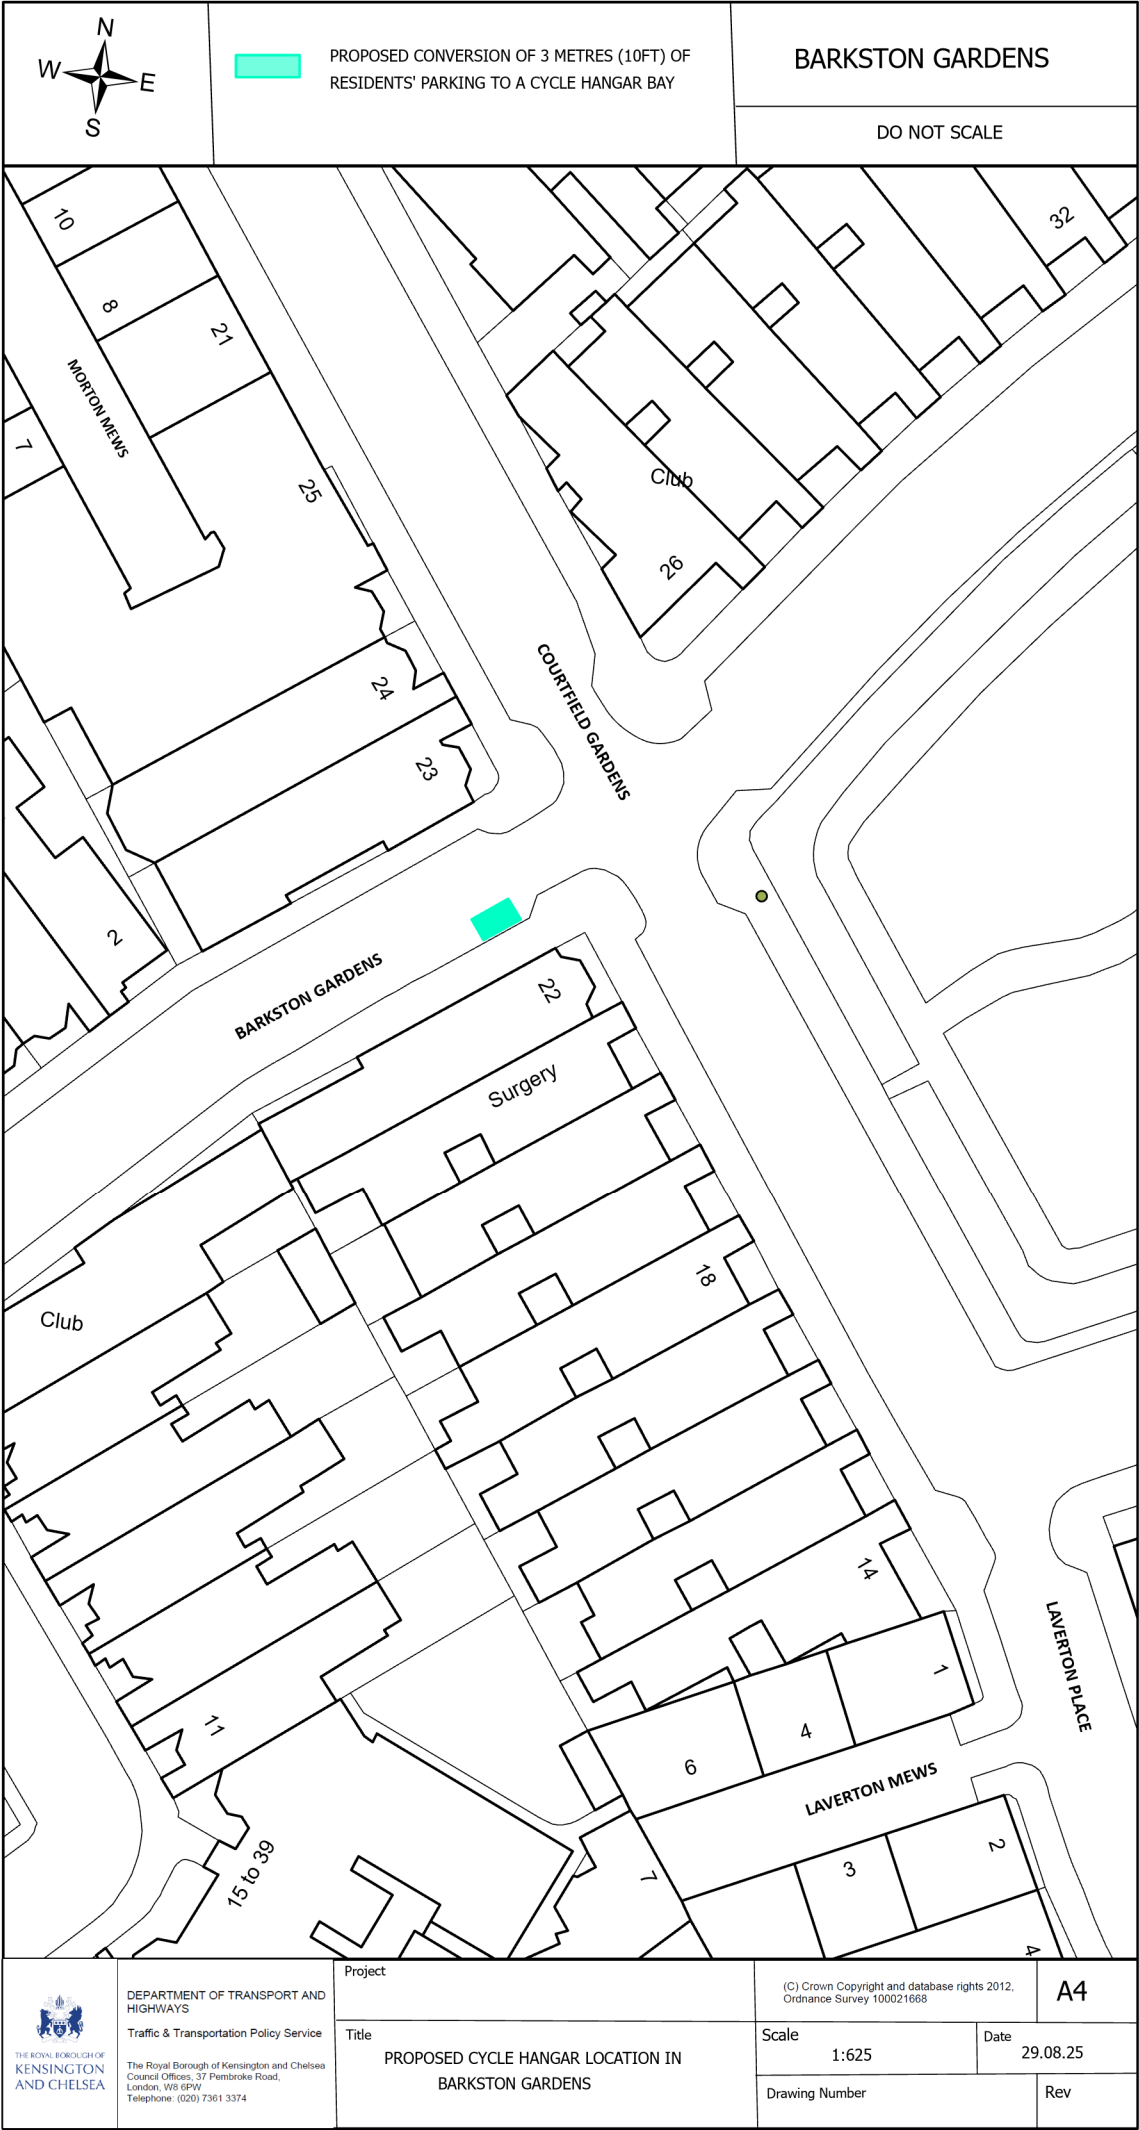

 THE ROYAL BOROUGH OF KENSINGTON AND CHELSEA	DEPARTMENT OF TRANSPORT AND HIGHWAYS	Project	(C) Crown Copyright and database rights 2012, Ordnance Survey 100021668		A4
	Traffic & Transportation Policy Service	Title	Scale 1:625		Date 29.08.25
	The Royal Borough of Kensington and Chelsea Council Offices, 37 Pembroke Road, London, W8 6PW Telephone: (020) 7361 3374	PROPOSED CYCLE HANGAR LOCATION IN BARKSTON GARDENS	Drawing Number		Rev