


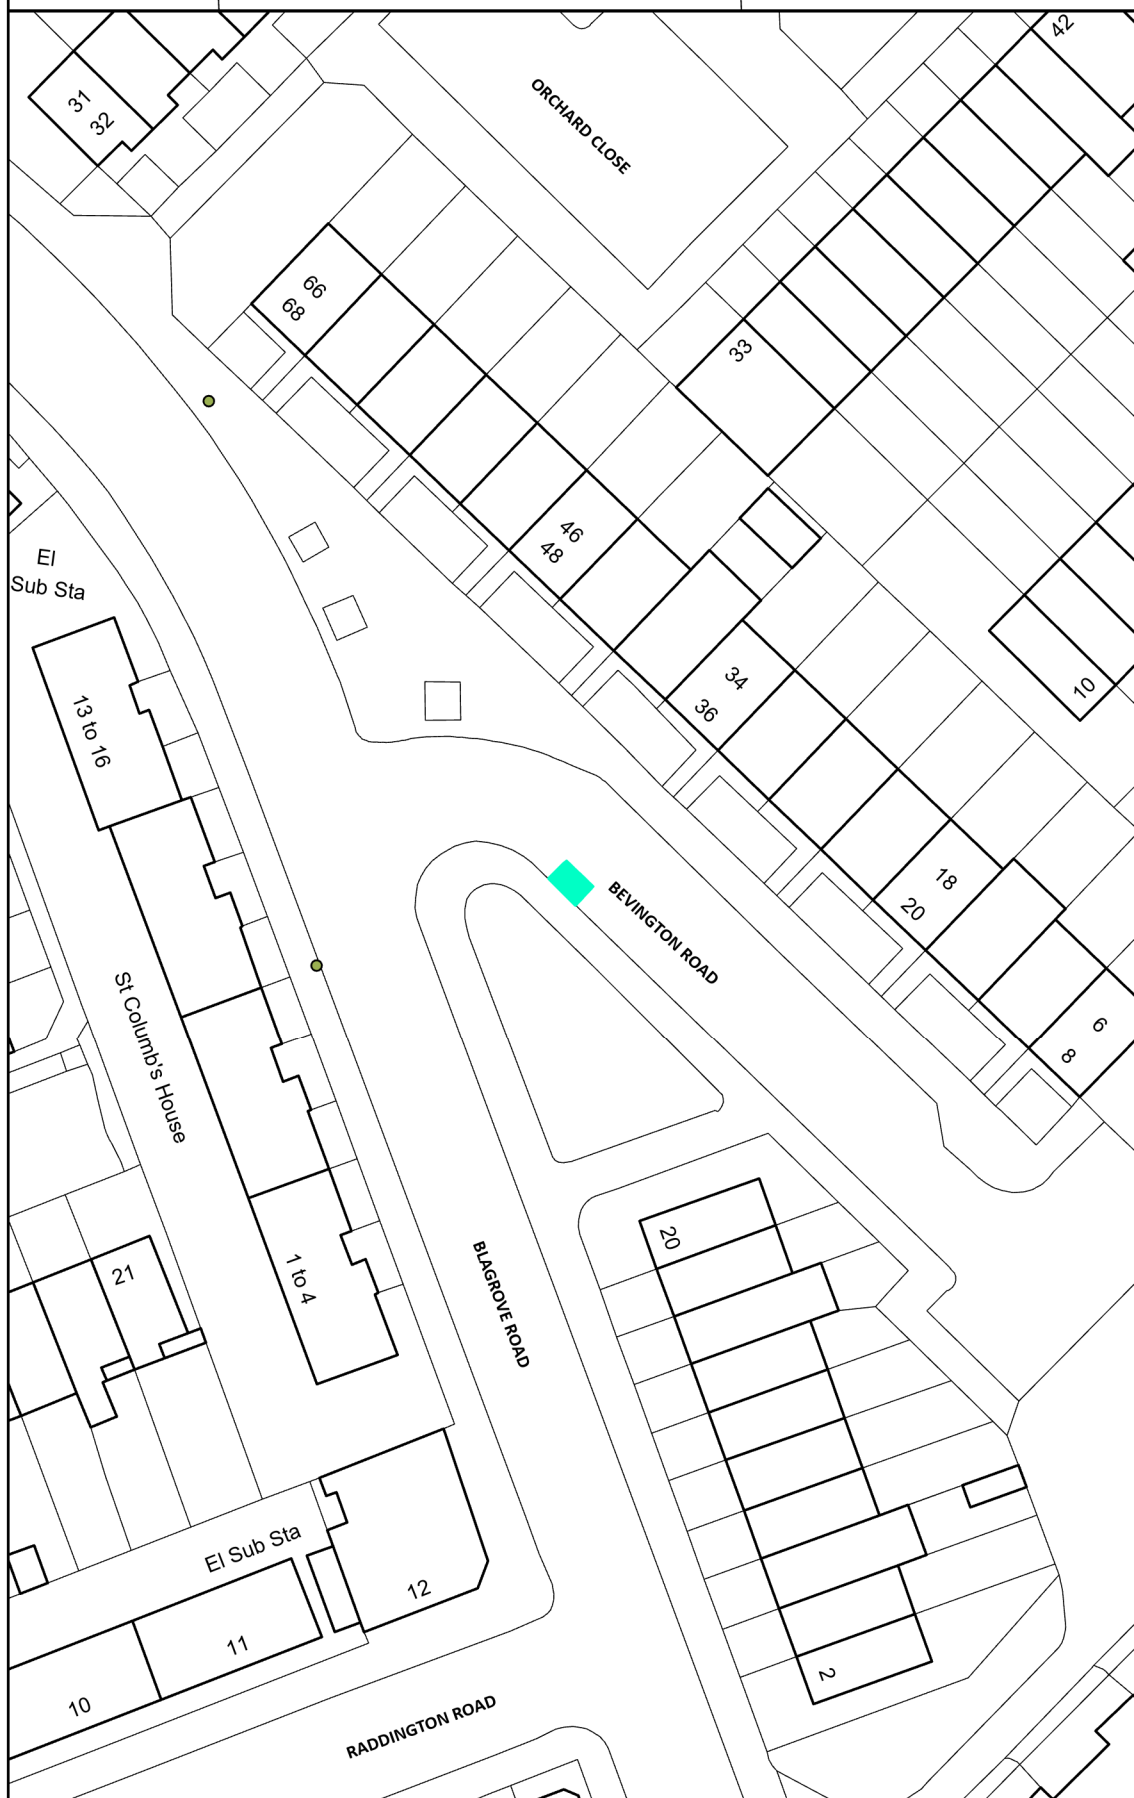

PROPOSED CONVERSION OF 3 METRES (10FT) OF  
RESIDENTS' PARKING TO A CYCLE HANGAR BAY

BEVINGTON ROAD

DO NOT SCALE

DEPARTMENT OF TRANSPORT AND  
HIGHWAYS

**Traffic & Transportation Policy Service**

The Royal Borough of Kensington and Chelsea  
Council Offices, 37 Pembroke Road,  
London, W8 6PW  
Telephone: (020) 7361 3374

Project

Title

### PROPOSED CYCLE HANGAR LOCATION IN BEVINGTON ROAD

(C) Crown Copyright and database rights 2012,  
Ordnance Survey 100021668

A4

Scale	1:625
-------	-------

Date	29.08.25
------	----------

Drawing Number

Rev