


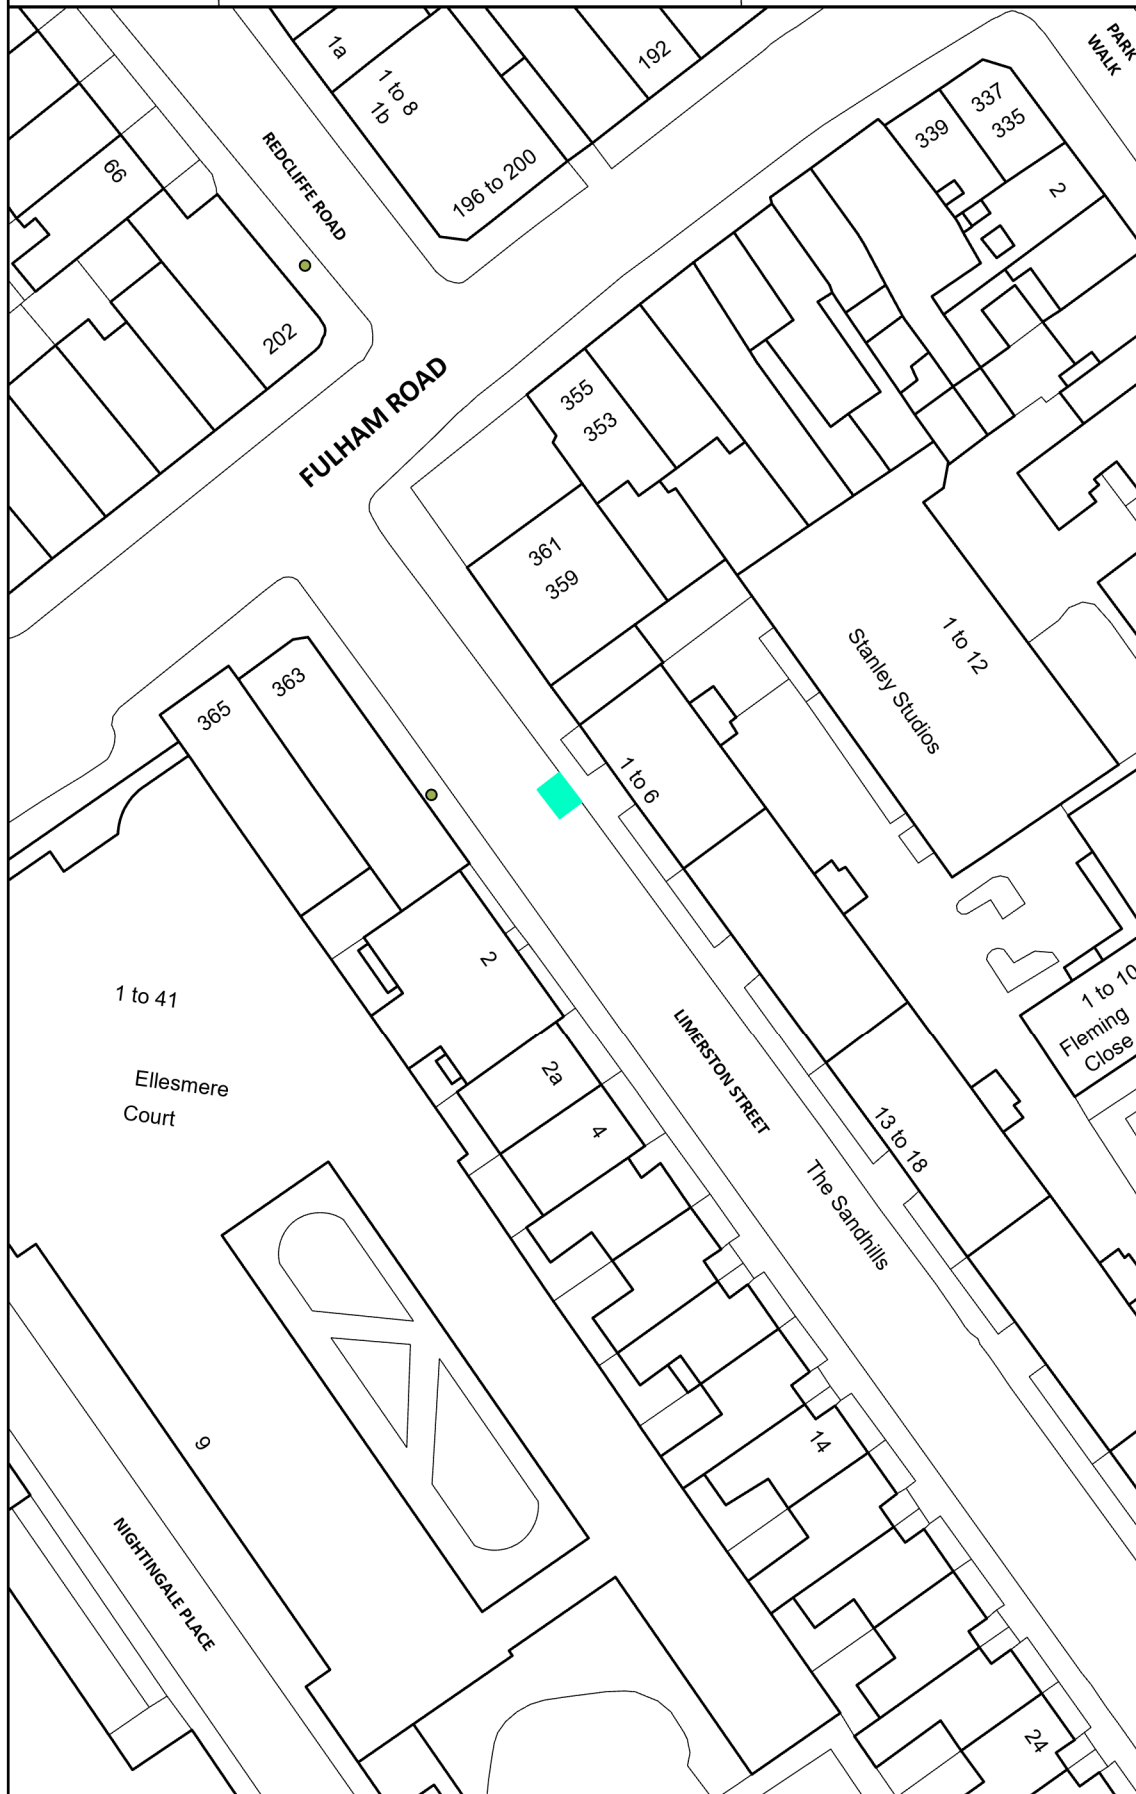

PROPOSED CONVERSION OF 3 METRES (10FT) OF
RESIDENTS' PARKING TO A CYCLE HANGAR BAY

LIMERSTON STREET

DO NOT SCALE



**DEPARTMENT OF TRANSPORT AND
HIGHWAYS**

Traffic & Transportation Policy Service

The Royal Borough of Kensington and Chelsea
Council Offices, 37 Pembroke Road,
London, W8 6PW
Telephone: (020) 7361 3374

Project

Title

PROPOSED CYCLE HANGAR LOCATION IN
LIMERSTON STREET

(C) Crown Copyright and database rights 2012,
Ordnance Survey 100021668

A4

Scale

1:625

Date

29.08.25

Drawing Number

Rev
