


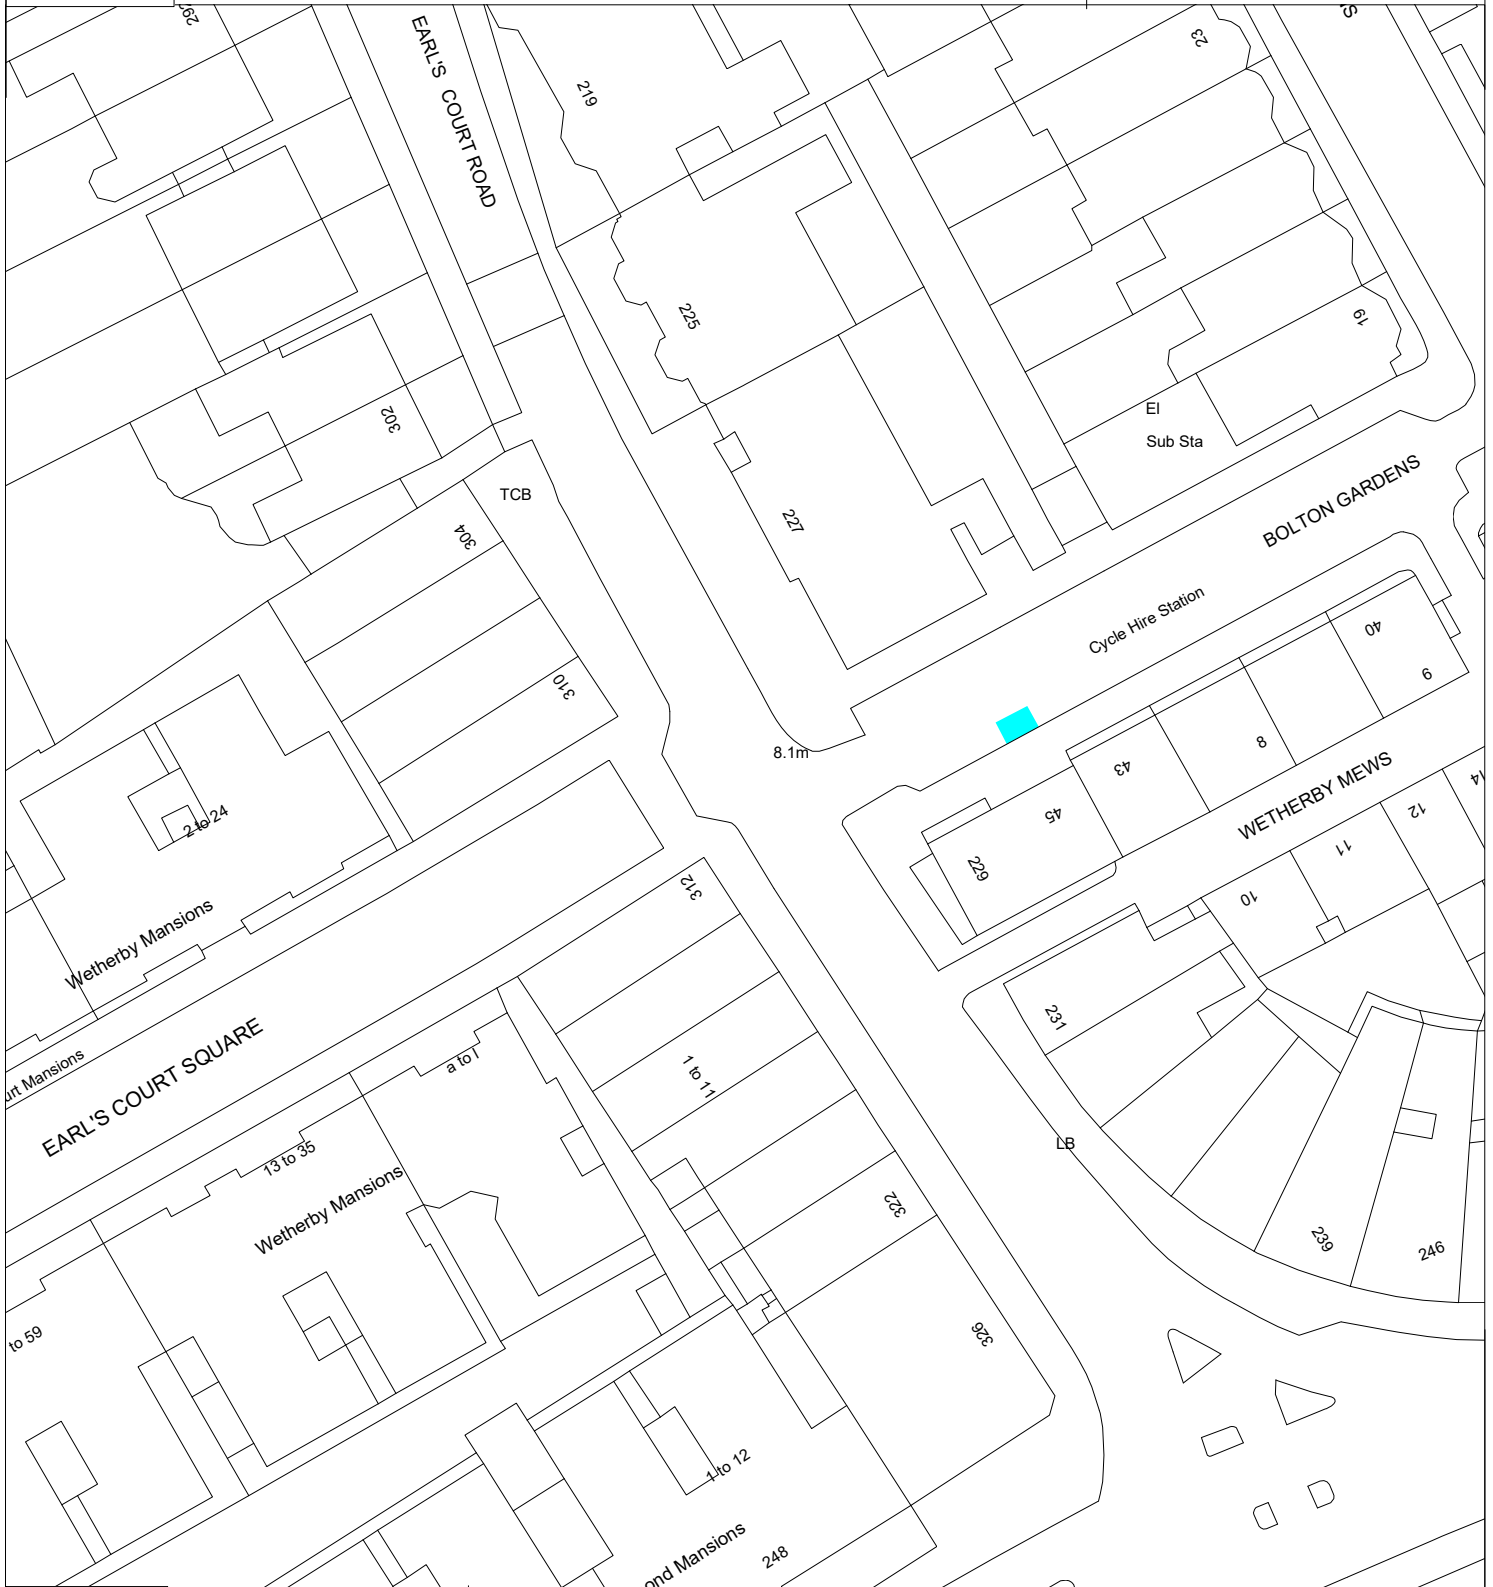


PROPOSED CONVERSION OF 3 METRES (10FT) OF RESIDENTS' PARKING TO A CYCLE HANGAR

# BOLTON GARDENS

DO NOT SCALE



 THE ROYAL BOROUGH OF <b>KENSINGTON          AND CHELSEA</b>	DEPARTMENT OF TRANSPORT AND HIGHWAYS Traffic & Transportation Policy Service	Project <b>MISCELLANEOUS PARKING AMENDMENTS</b>	(C) Crown Copyright and database rights 2012, Ordnance Survey 100021668		<b>A4</b>
	The Royal Borough of Kensington and Chelsea Council Offices, 37 Pembroke Road, London, W8 6PW Telephone: (020) 7361 3374	Title <b>PROPOSED CONVERSIONS          IN BOLTON GARDENS</b>	Scale 1:625	Drawn PW	Checked CD
			Date 14.07.23	Date 14.07.23	Rev
			Drawing Number Sxxx-m		