


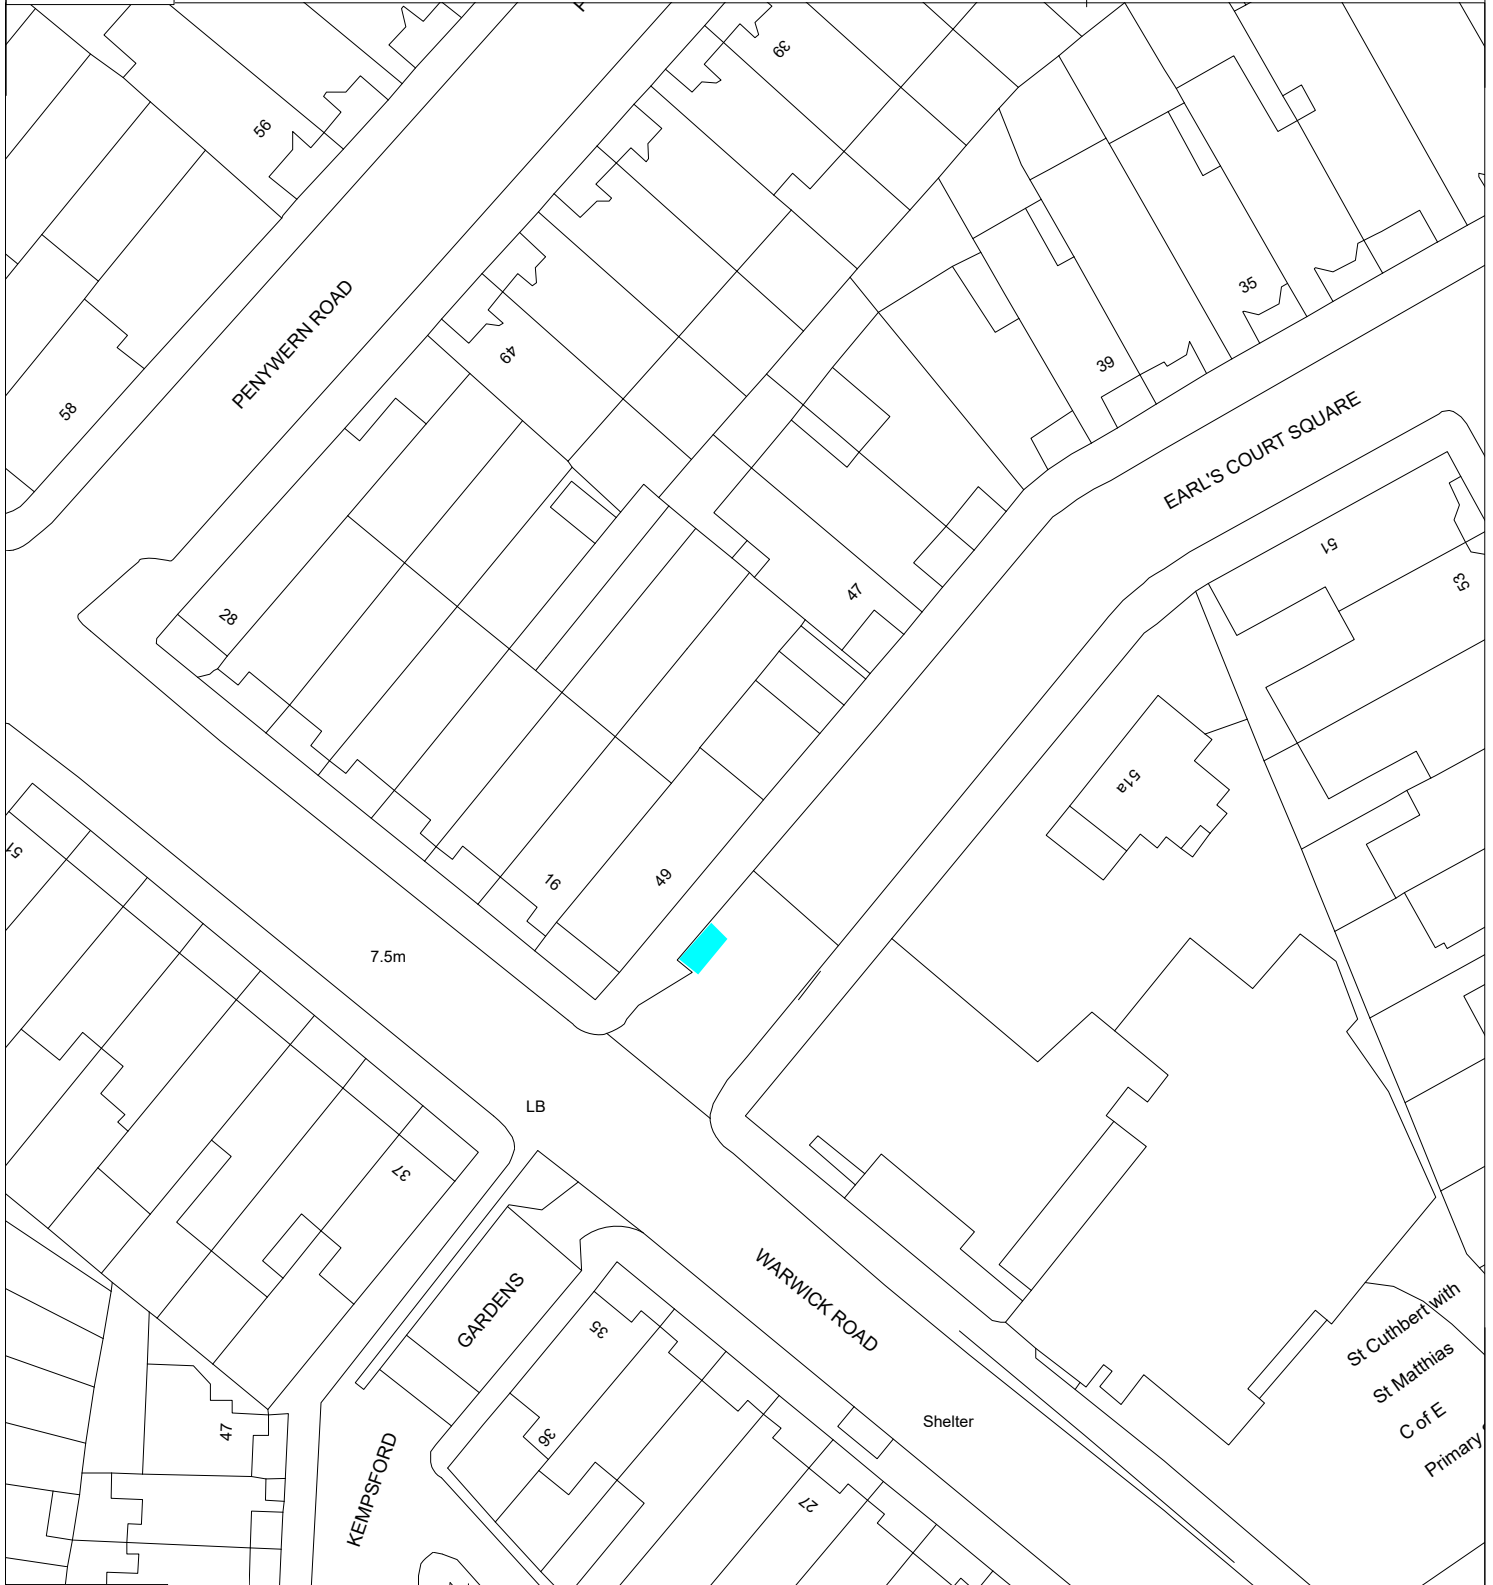

PROPOSED CONVERSION OF 4 METRES (13FT) OF RESIDENTS' PARKING TO A CYCLE HANGAR

# EARL'S COURT SQUARE

DO NOT SCALE



DEPARTMENT OF TRANSPORT AND HIGHWAYS

Traffic & Transportation Policy Service

The Royal Borough of Kensington and Chelsea  
Council Offices, 37 Pembroke Road,  
London, W8 6PW  
Telephone: (020) 7361 3374

Project  
**MISCELLANEOUS PARKING AMENDMENTS**

Title  
**PROPOSED PARKING AMENDMENTS  
IN EARL'S COURT SQUARE**

(C) Crown Copyright and database rights 2012,  
Ordnance Survey 100021668

**A4**

Scale 1:625	Drawn	PW	Checked	CD
	Date	26.07.23	Date	26.07.23
Drawing Number			Rev	
Sxxxa-m				