


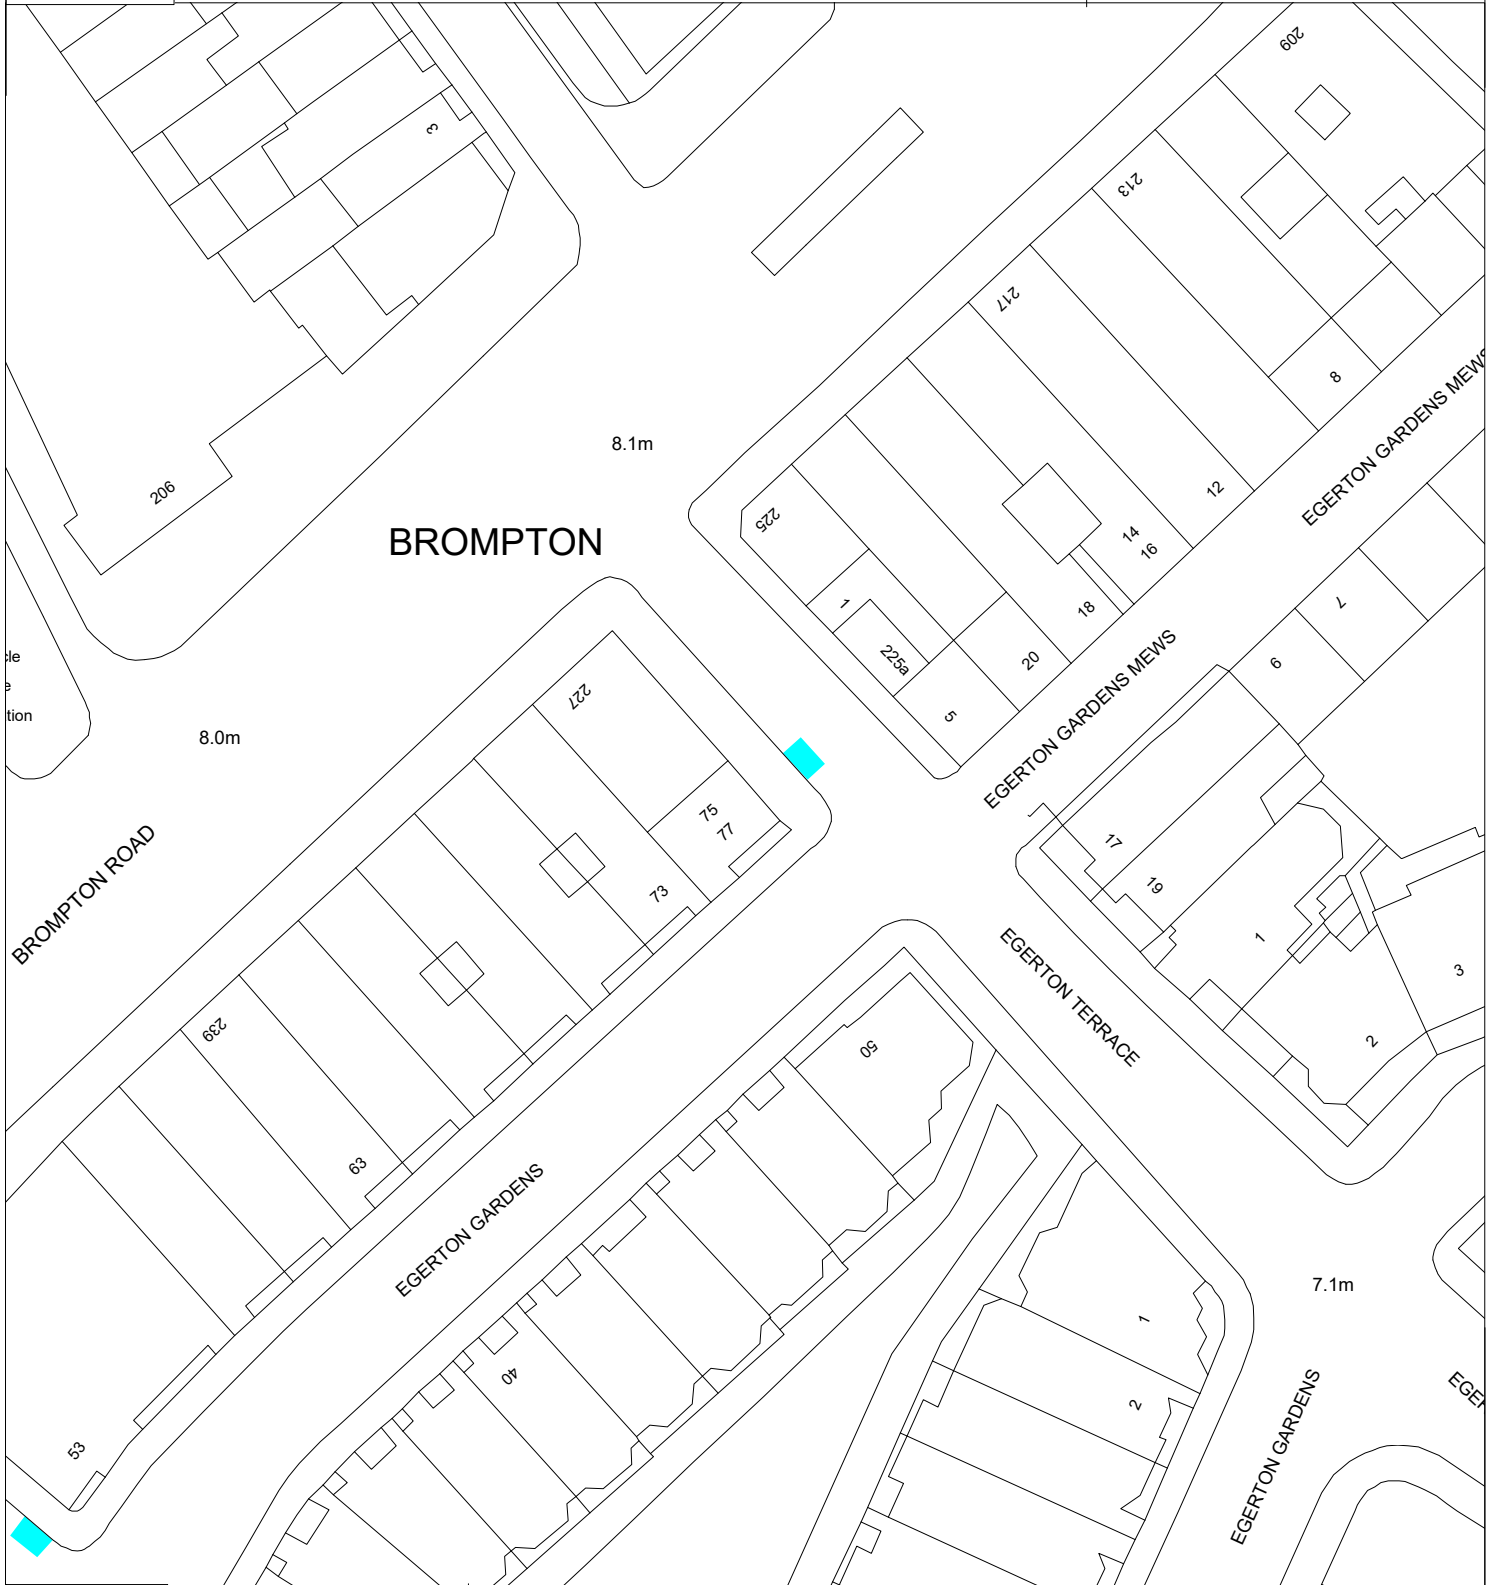

PROPOSED CONVERSION OF 3 METRES (10FT) OF RESIDENTS' PARKING TO A CYCLE HANGAR

### EGERTON TERRACE

DO NOT SCALE



THE ROYAL BOROUGH OF  
**KENSINGTON  
AND CHELSEA**

DEPARTMENT OF TRANSPORT AND  
HIGHWAYS

Traffic & Transportation Policy Service

The Royal Borough of Kensington and Chelsea  
Council Offices, 37 Pembroke Road,  
London, W8 6PW  
Telephone: (020) 7361 3374

Project

MISCELLANEOUS PARKING AMENDMENTS

(C) Crown Copyright and database rights 2012,  
Ordnance Survey 100021668

**A4**

Title

**PROPOSED PARKING AMENDMENTS  
IN EGERTON TERRACE**

Scale  
1:625

Drawn PW  
Date 14.07.23

Checked CD  
Date 14.07.23

Drawing Number  
Sxxx-m

Rev