


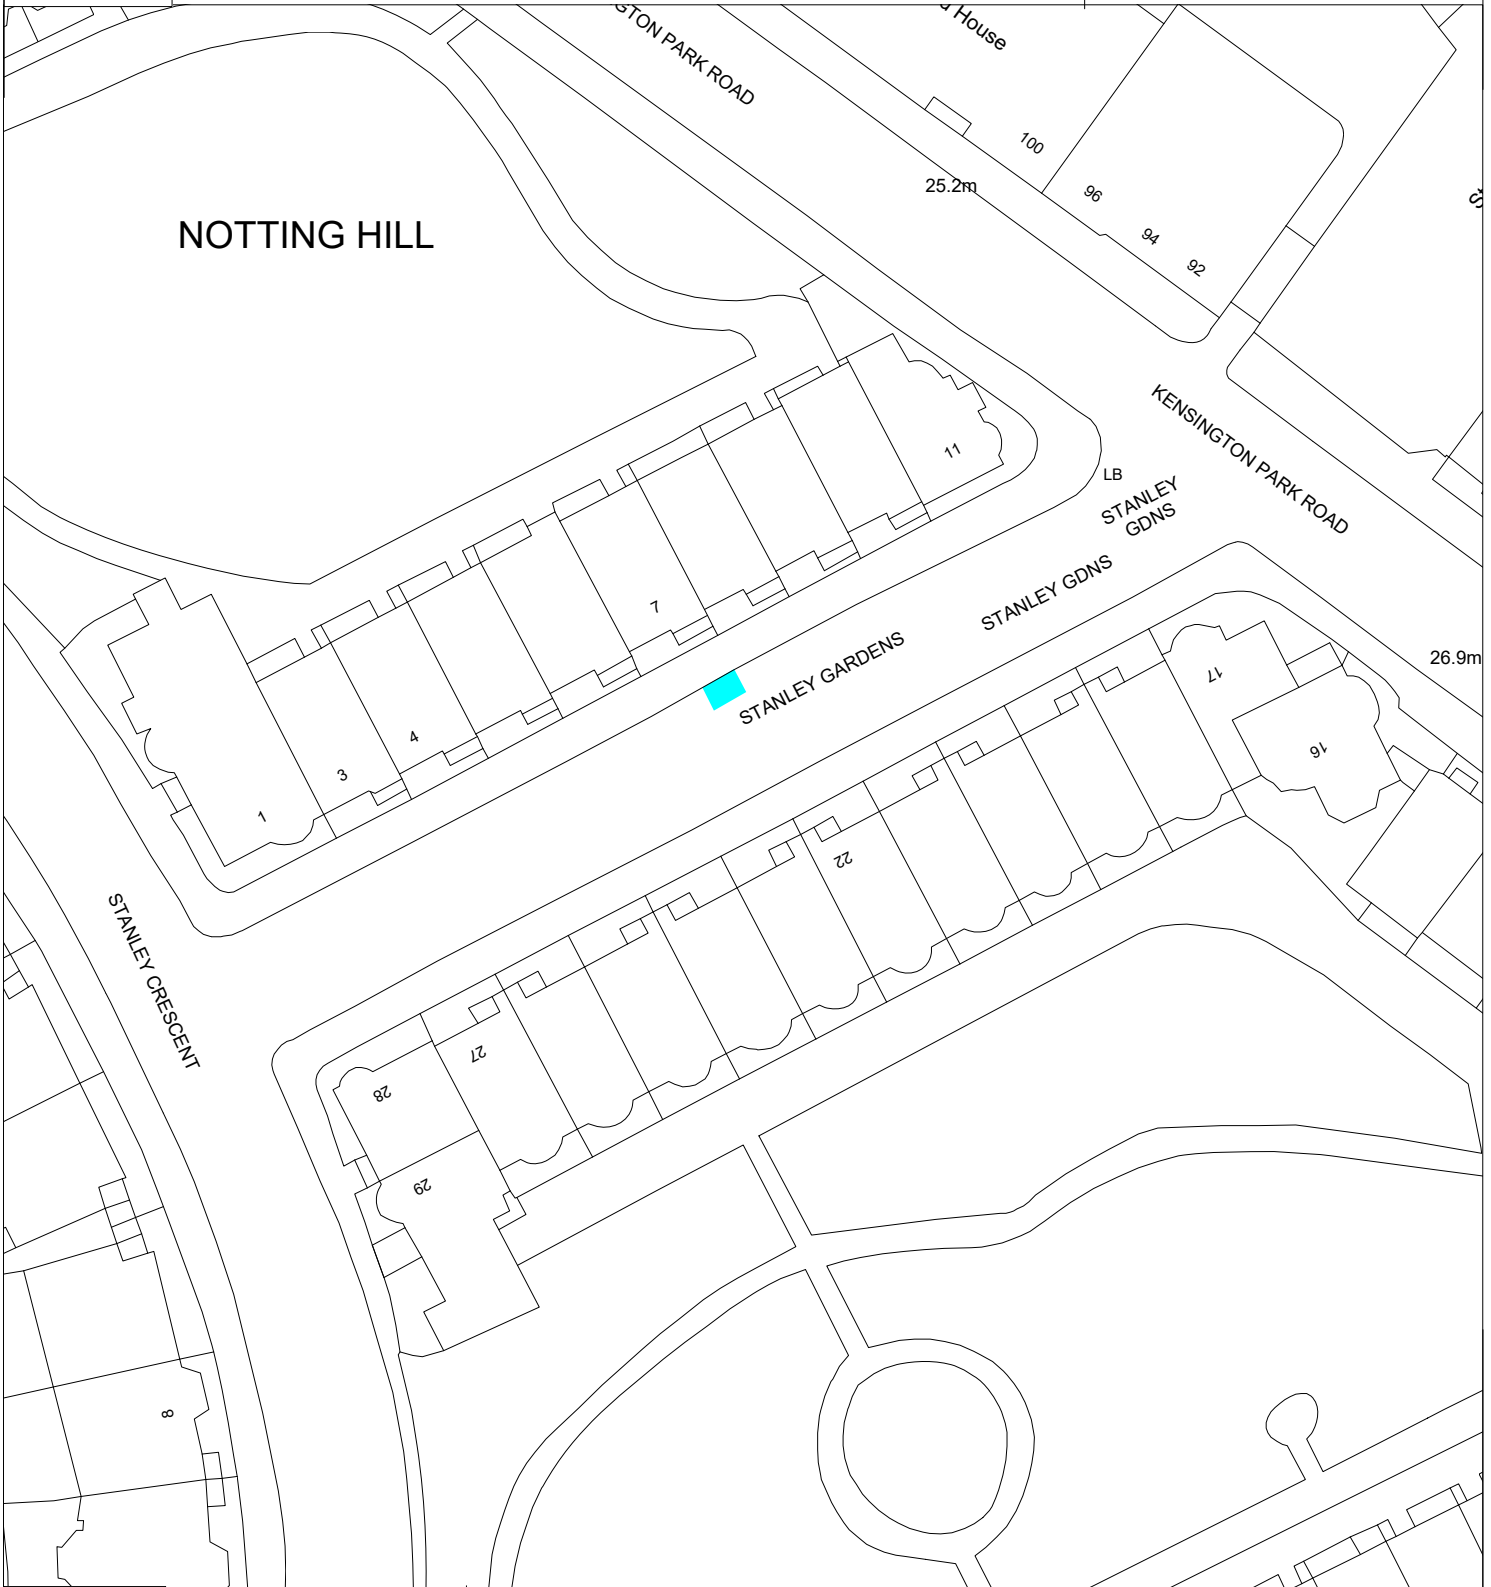

PROPOSED CONVERSION OF 3 METRES (10FT) OF RESIDENTS' PARKING TO A CYCLE HANGAR

# STANLEY GARDENS

DO NOT SCALE



DEPARTMENT OF TRANSPORT AND HIGHWAYS

Traffic & Transportation Policy Service

The Royal Borough of Kensington and Chelsea  
Council Offices, 37 Pembroke Road,  
London, W8 6PW  
Telephone: (020) 7361 3374

Project

MISCELLANEOUS PARKING AMENDMENTS

Title

PROPOSED PARKING AMENDMENTS  
IN STANLEY GARDENS

(C) Crown Copyright and database rights 2012,  
Ordnance Survey 100021668

**A4**

Scale 1:625	Drawn	PW	Checked	CD
	Date	14.07.23	Date	14.07.23
Drawing Number			Rev	
Sxxx-m				