


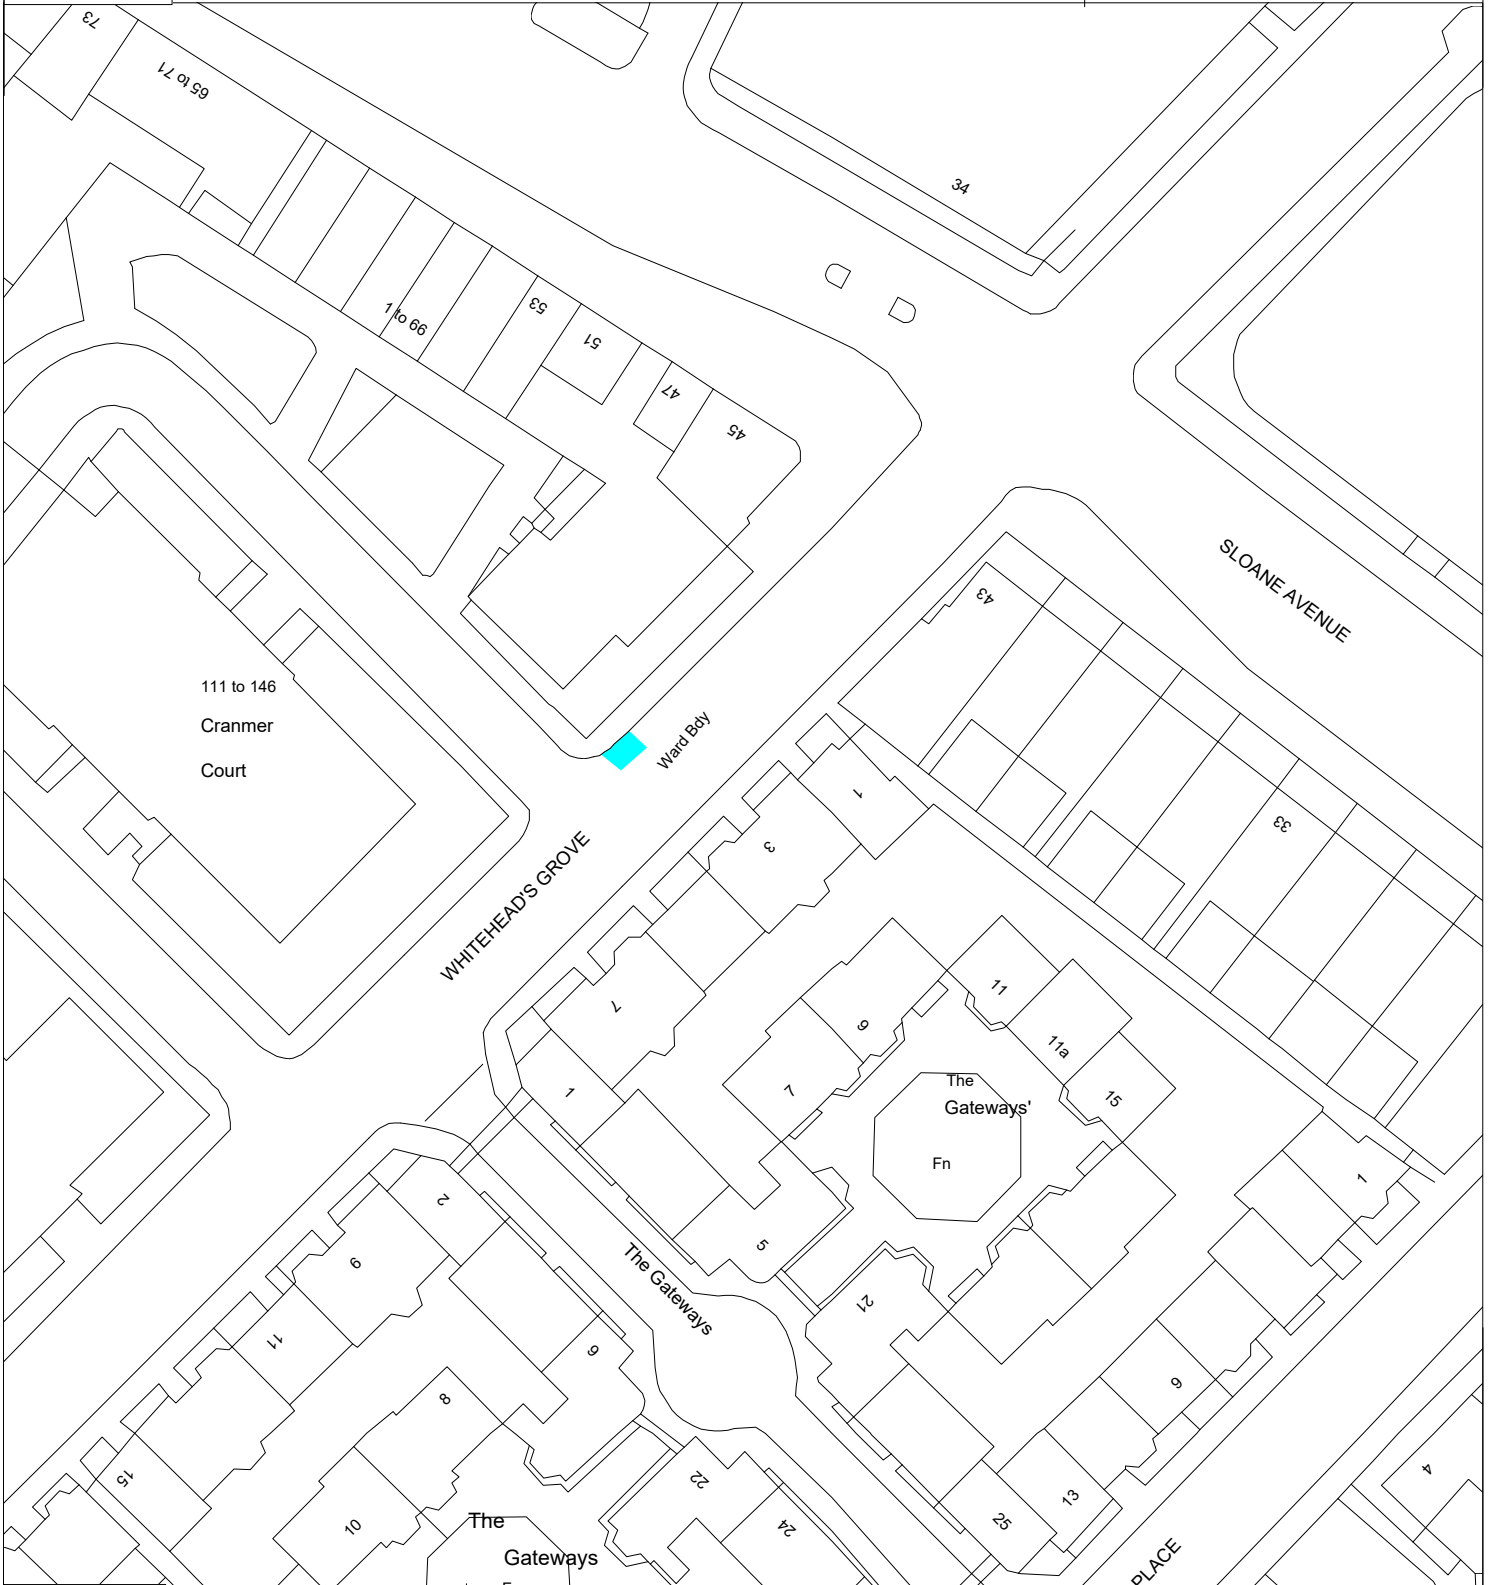

PROPOSED CONVERSION OF 3 METRES (10FT) OF RESIDENTS' PARKING TO A CYCLE HANGAR

WHITEHEAD'S GROVE

DO NOT SCALE



DEPARTMENT OF TRANSPORT AND HIGHWAYS

Traffic & Transportation Policy Service

The Royal Borough of Kensington and Chelsea
Council Offices, 37 Pembroke Road,
London, W8 6PW
Telephone: (020) 7361 3374

Project
MISCELLANEOUS PARKING AMENDMENTS

Title
**PROPOSED PARKING AMENDMENTS
IN WHITEHEAD'S GROVE**

(C) Crown Copyright and database rights 2012,
Ordnance Survey 100021668

A4

Scale 1:625	Drawn	PW	Checked	CD
	Date	10.08.23	Date	10.08.23
Drawing Number			Rev	
Sxxx-m				