


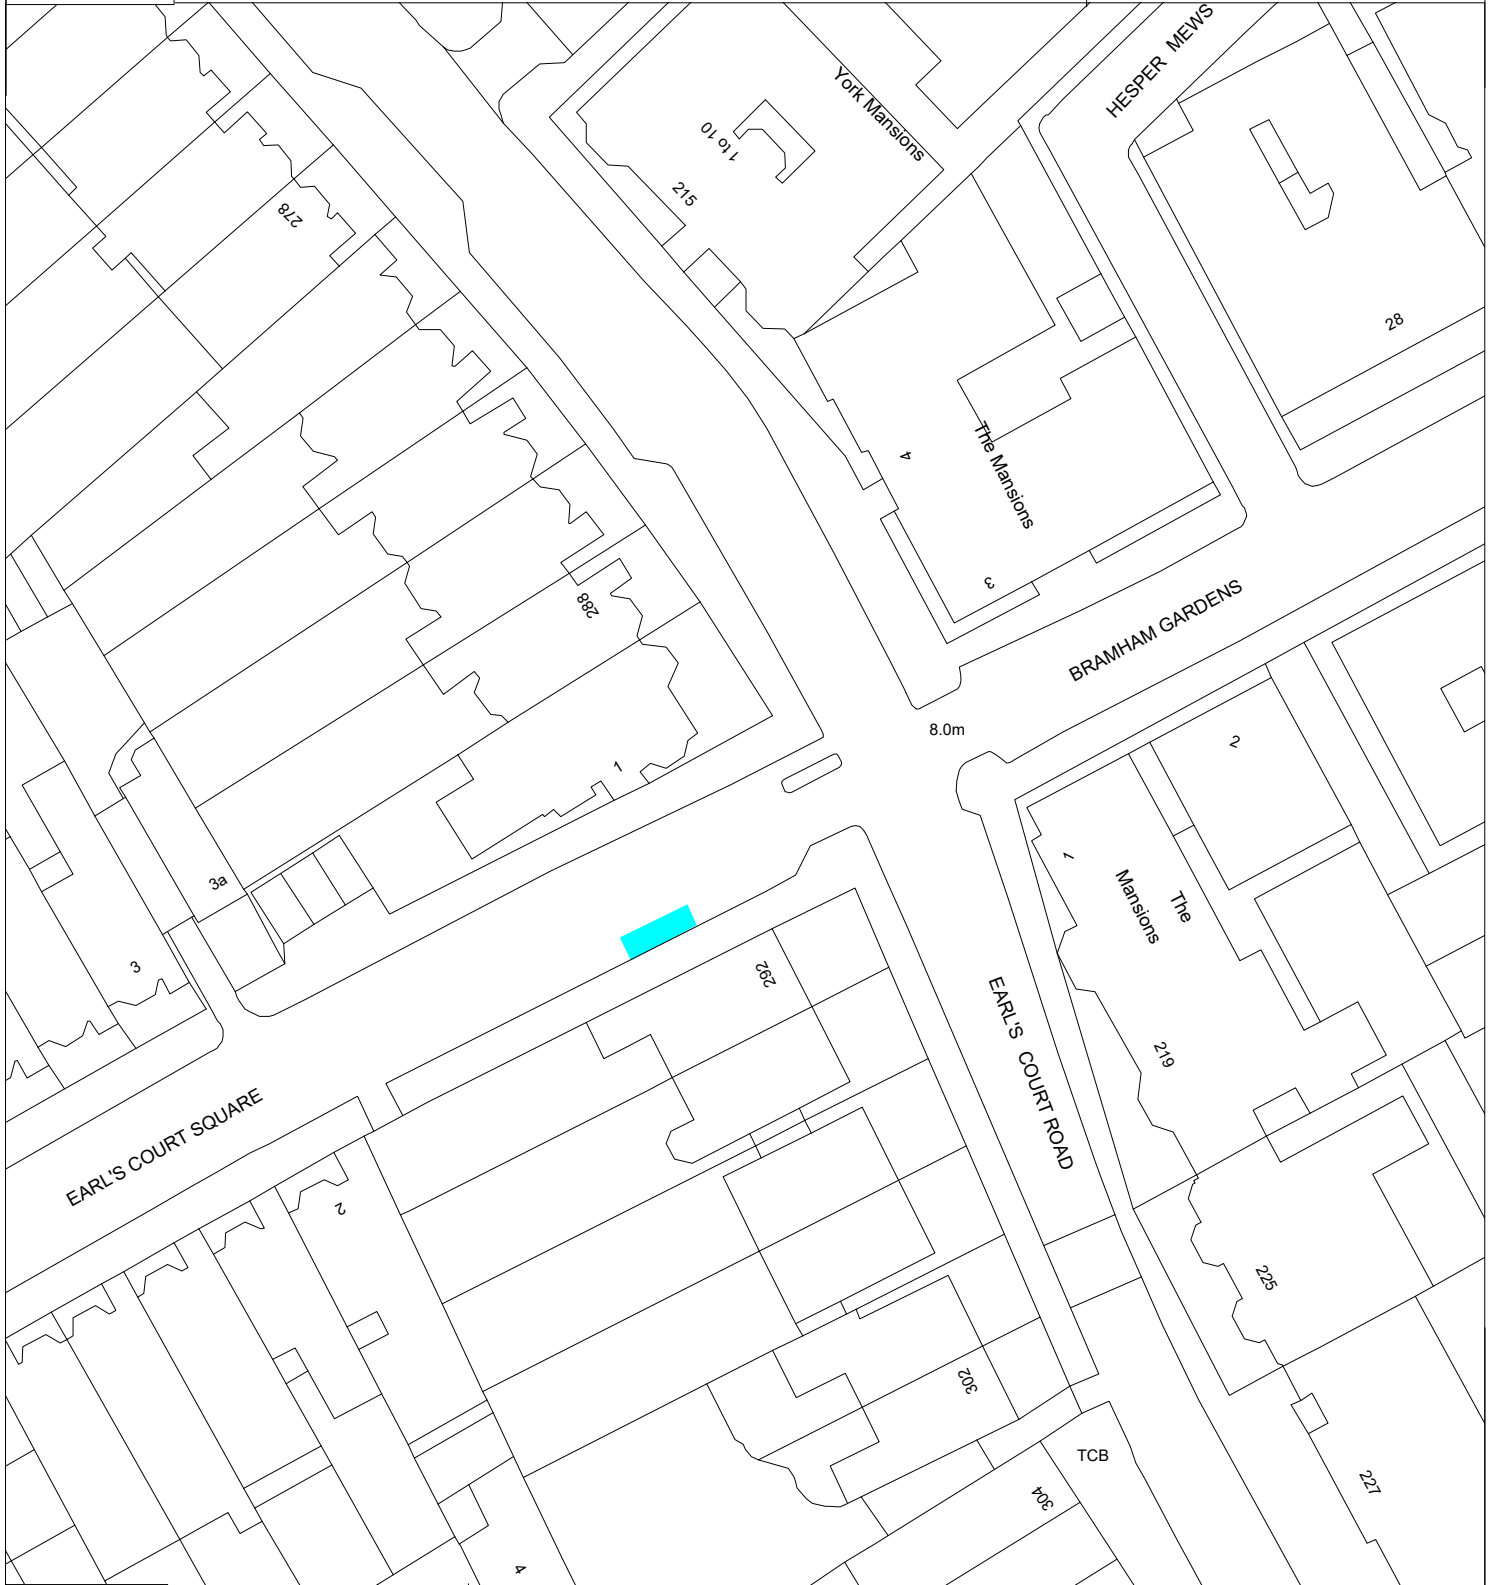


PROPOSED CONVERSION OF 6 METRES (20FT) OF PAY-BY PHONE VISITORS' PARKING BAY (HOURS OF CONTROL: MON-SAT 8.30AM TO 6.30PM, MAX. STAY 4 HOURS) TO TWO CYCLE HANGARS

EARL'S COURT SQUARE

DO NOT SCALE



 <p>THE ROYAL BOROUGH OF KENSINGTON AND CHELSEA</p> <p>The Royal Borough of Kensington and Chelsea Council Offices, 37 Pembroke Road, London, W8 6PW Telephone: (020) 7361 3374</p>	<p>DEPARTMENT OF TRANSPORT AND HIGHWAYS</p> <p>Traffic & Transportation Policy Service</p>	<p>Project</p> <p>MISCELLANEOUS PARKING AMENDMENTS</p>	<p>(C) Crown Copyright and database rights 2012, Ordnance Survey 100021668</p>		<p>A4</p>
	<p>Title</p> <p>PROPOSED PARKING AMENDMENTS IN EARL'S COURT SQUARE</p>	<p>Scale</p> <p>1:625</p>	<p>Drawn</p> <p>PW</p>	<p>Checked</p> <p>CD</p>	<p>Date</p> <p>26.07.23</p>
	<p>Drawing Number</p> <p>Sxxx-b-m</p>	<p>Rev</p>	<p>Date</p> <p>26.07.23</p>		