


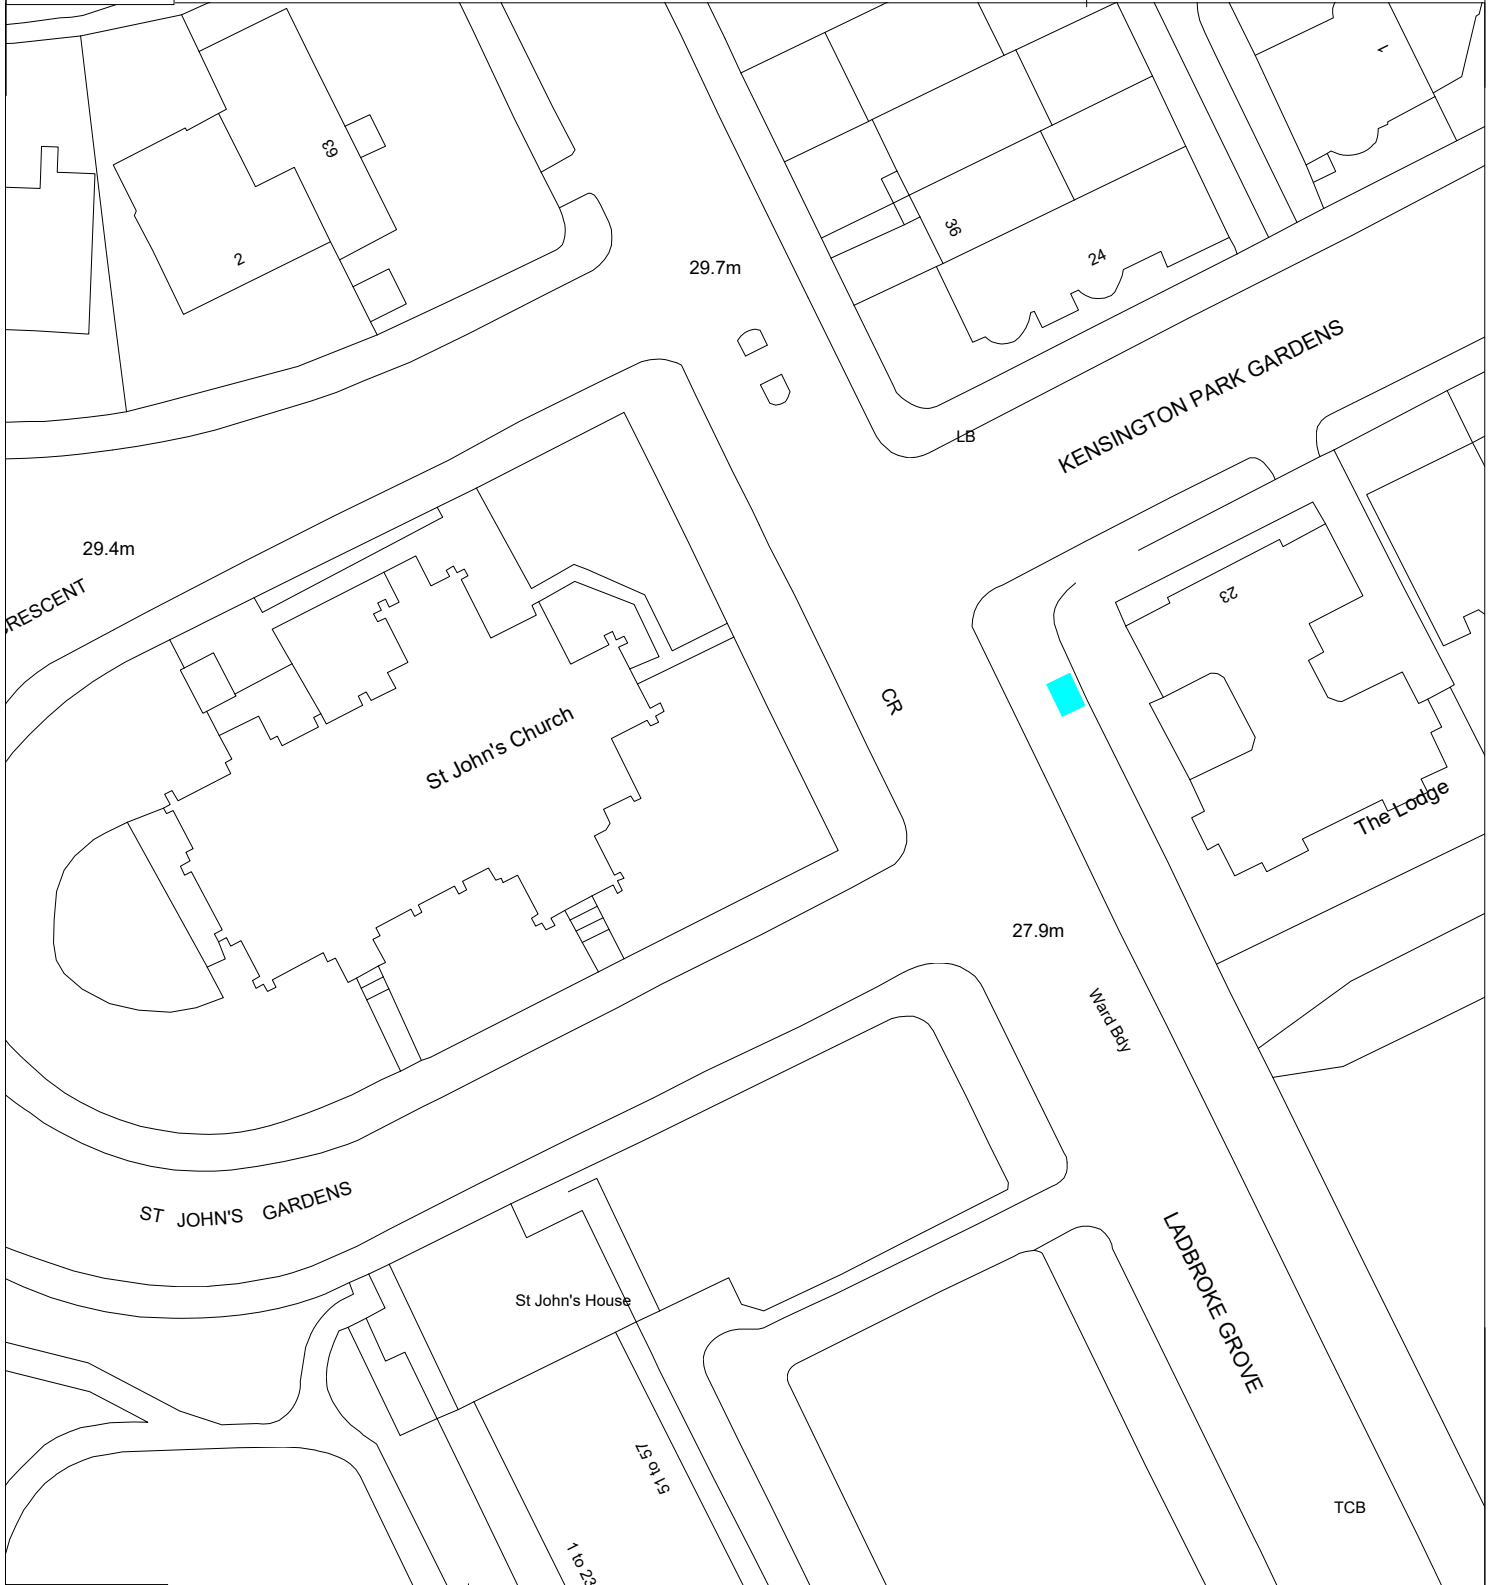

PROPOSED CONVERSION OF 3 METRES (10FT) OF FOOTWAY TO A CYCLE HANGAR

**LADBROKE GROVE**

DO NOT SCALE



DEPARTMENT OF TRANSPORT AND HIGHWAYS  
Traffic & Transportation Policy Service  
The Royal Borough of Kensington and Chelsea  
Council Offices, 37 Pembroke Road,  
London, W8 6PW  
Telephone: (020) 7361 3374

Project  
**MISCELLANEOUS PARKING AMENDMENTS**

Title  
**PROPOSED PARKING AMENDMENTS  
IN LABDROKE GROVE**

(C) Crown Copyright and database rights 2012,  
Ordnance Survey 100021668

Scale 1:625	Drawn PW	Checked CD
	Date 10.08.23	Date 10.08.23
Drawing Number Sxxx-m		Rev

**A4**