


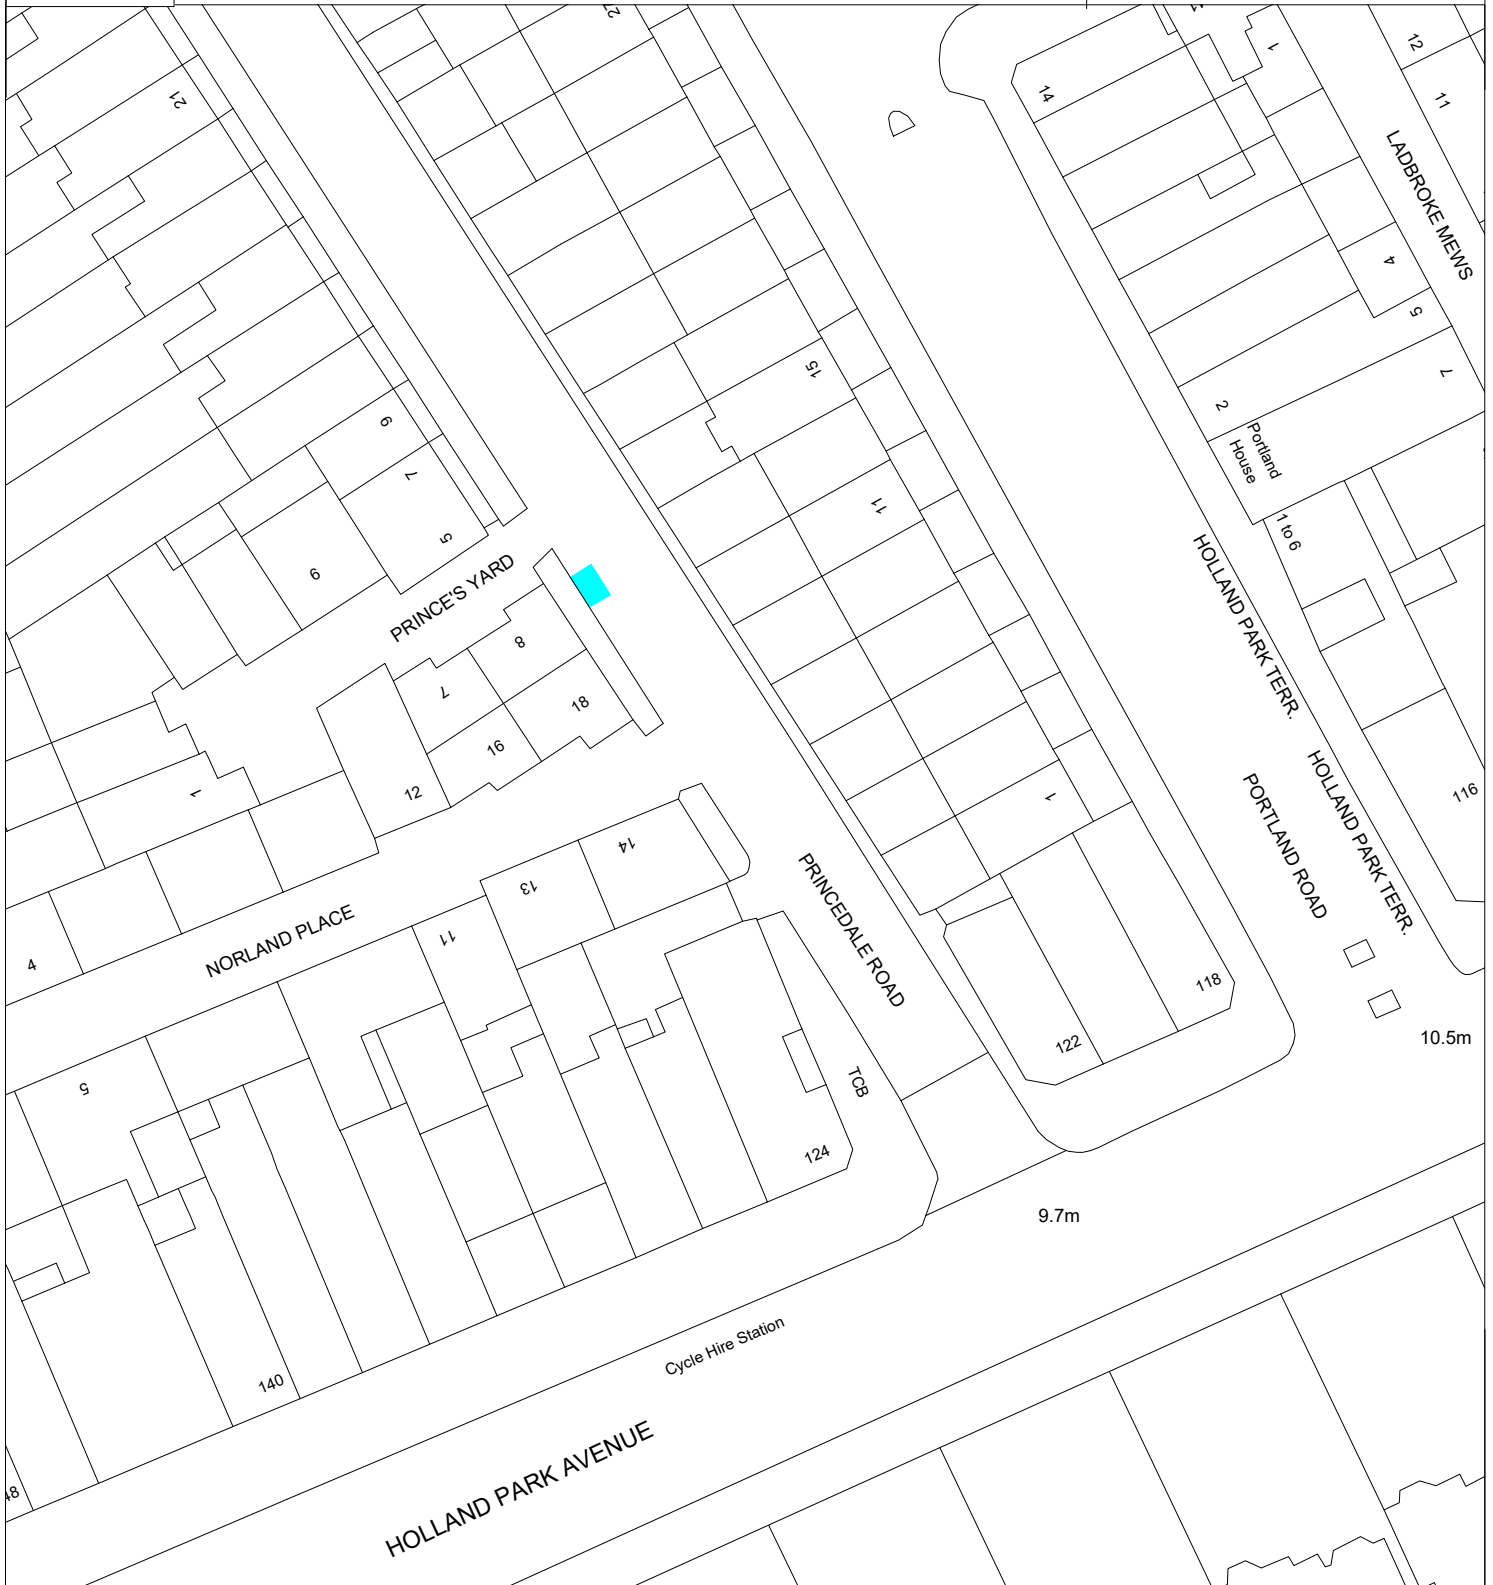

PROPOSED CONVERSION OF 3 METRES (10FT) OF
SINGLE YELLOW LINE (HOURS OF CONTROL:
MON-FRI 8.30AM TO 6.30PM AND SAT 8.30AM TO 1.30PM)
TO A CYCLE HANGAR

PRINCEDALE ROAD

DO NOT SCALE



DEPARTMENT OF TRANSPORT AND HIGHWAYS

Traffic & Transportation Policy Service

The Royal Borough of Kensington and Chelsea
Council Offices, 37 Pembroke Road,
London, W8 6PW
Telephone: (020) 7361 3374

Project
MISCELLANEOUS PARKING AMENDMENTS

Title
**PROPOSED PARKING AMENDMENTS
IN PRINCEDALE ROAD**

(C) Crown Copyright and database rights 2012,
Ordnance Survey 100021668

A4

Scale 1:625	Drawn	PW	Checked	CD
	Date	14.07.23	Date	14.07.23
Drawing Number			Rev	
Sxxx-m				