


BASSETT ROAD - ON CARRIAGEWAY CYCLE PARKING

DO NOT SCALE

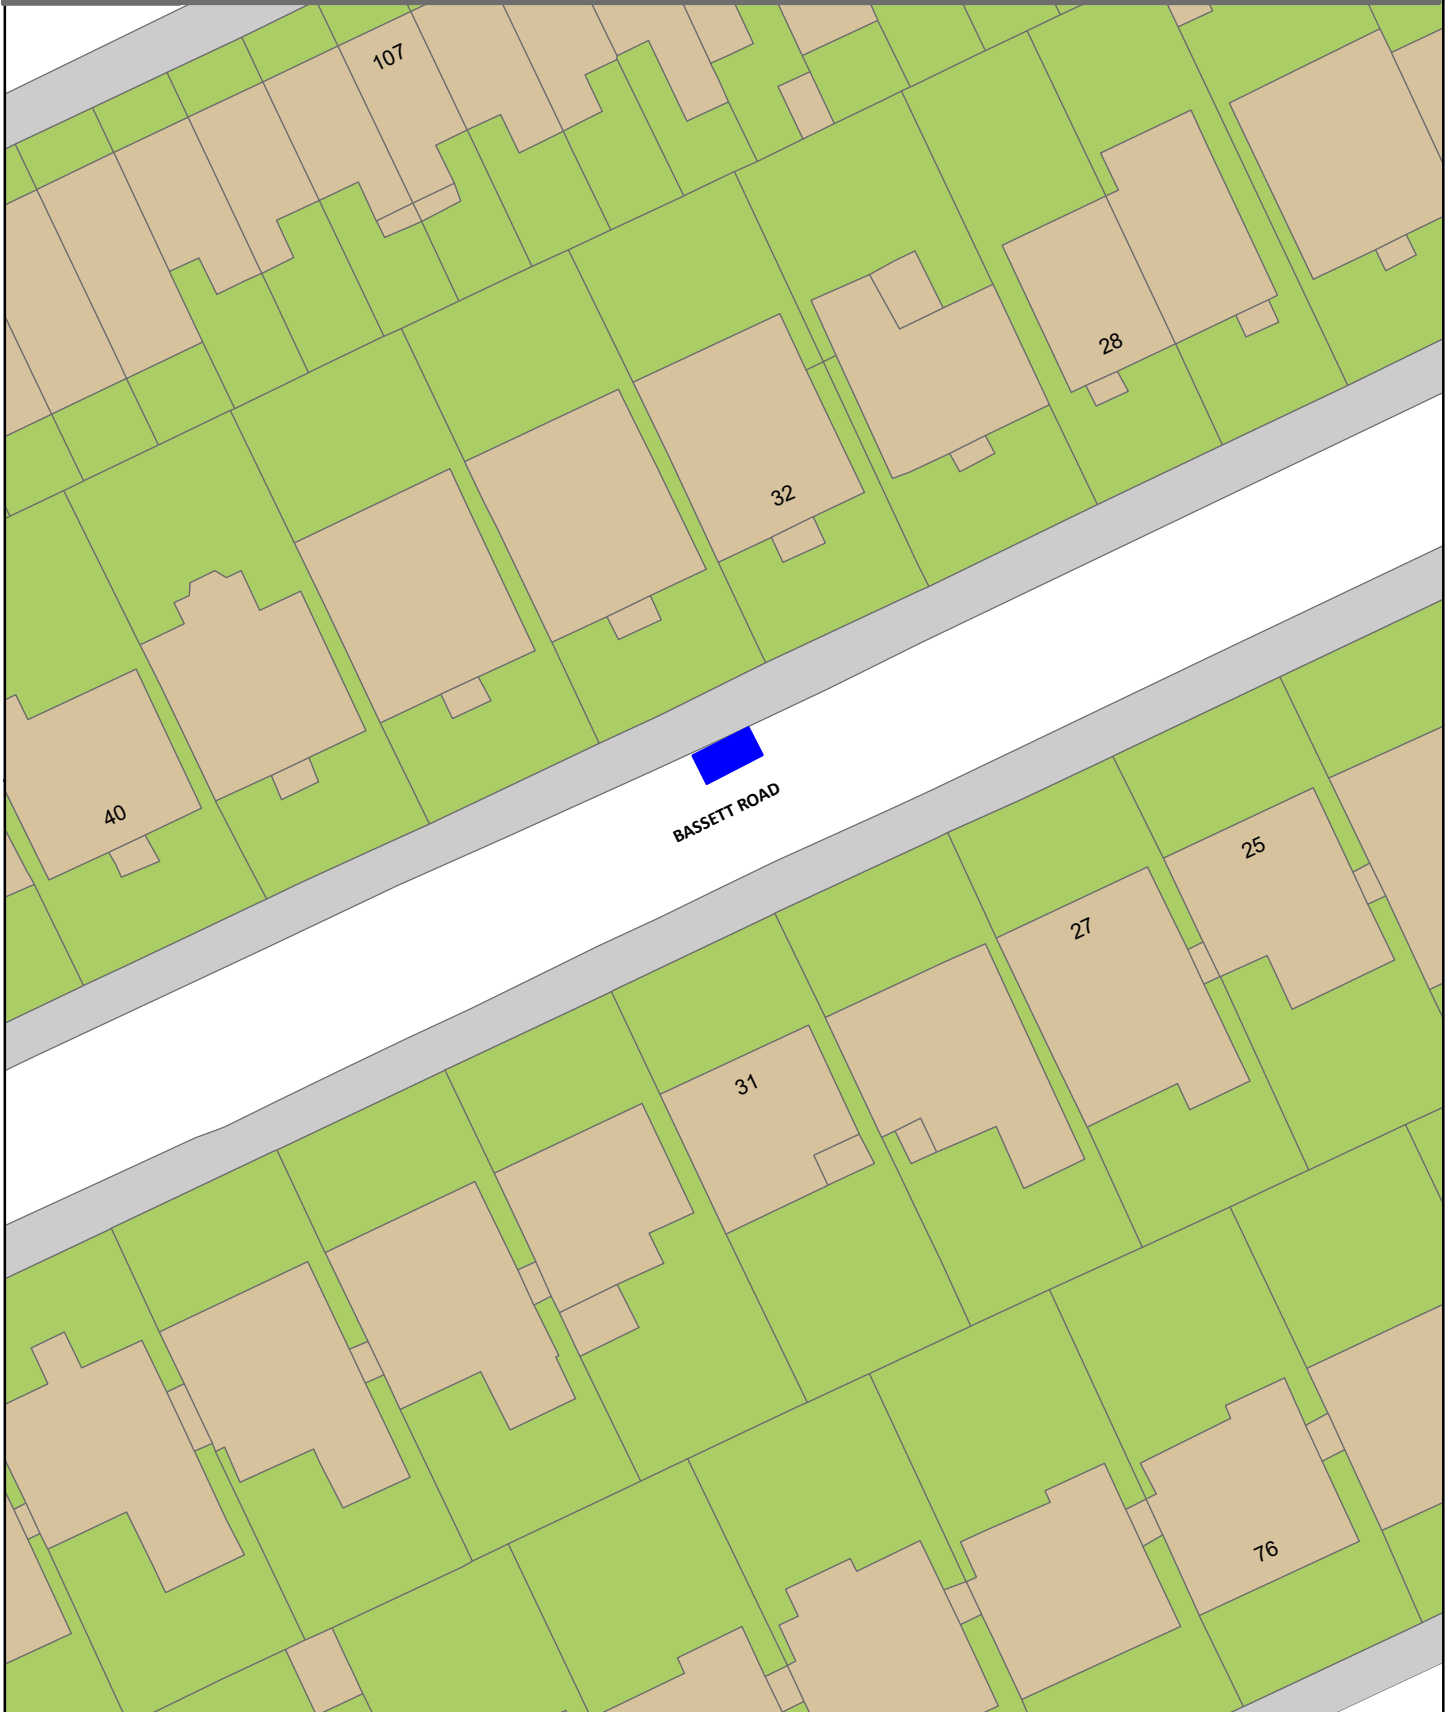

PROPOSED CONVERSION OF 4 METRES OF THE RESIDENTS' PARKING TO ON-CARRIAGEWAY CYCLE PARKING

Transportation and Highways

Traffic and Transportation Policy Service,
The Royal Borough of Kensington and Chelsea,
Town Hall,
Hornton Street,
London, W8 7NX