


KENSINGTON HIGH STREET - FOOTWAY CYCLE PARKING

DO NOT SCALE

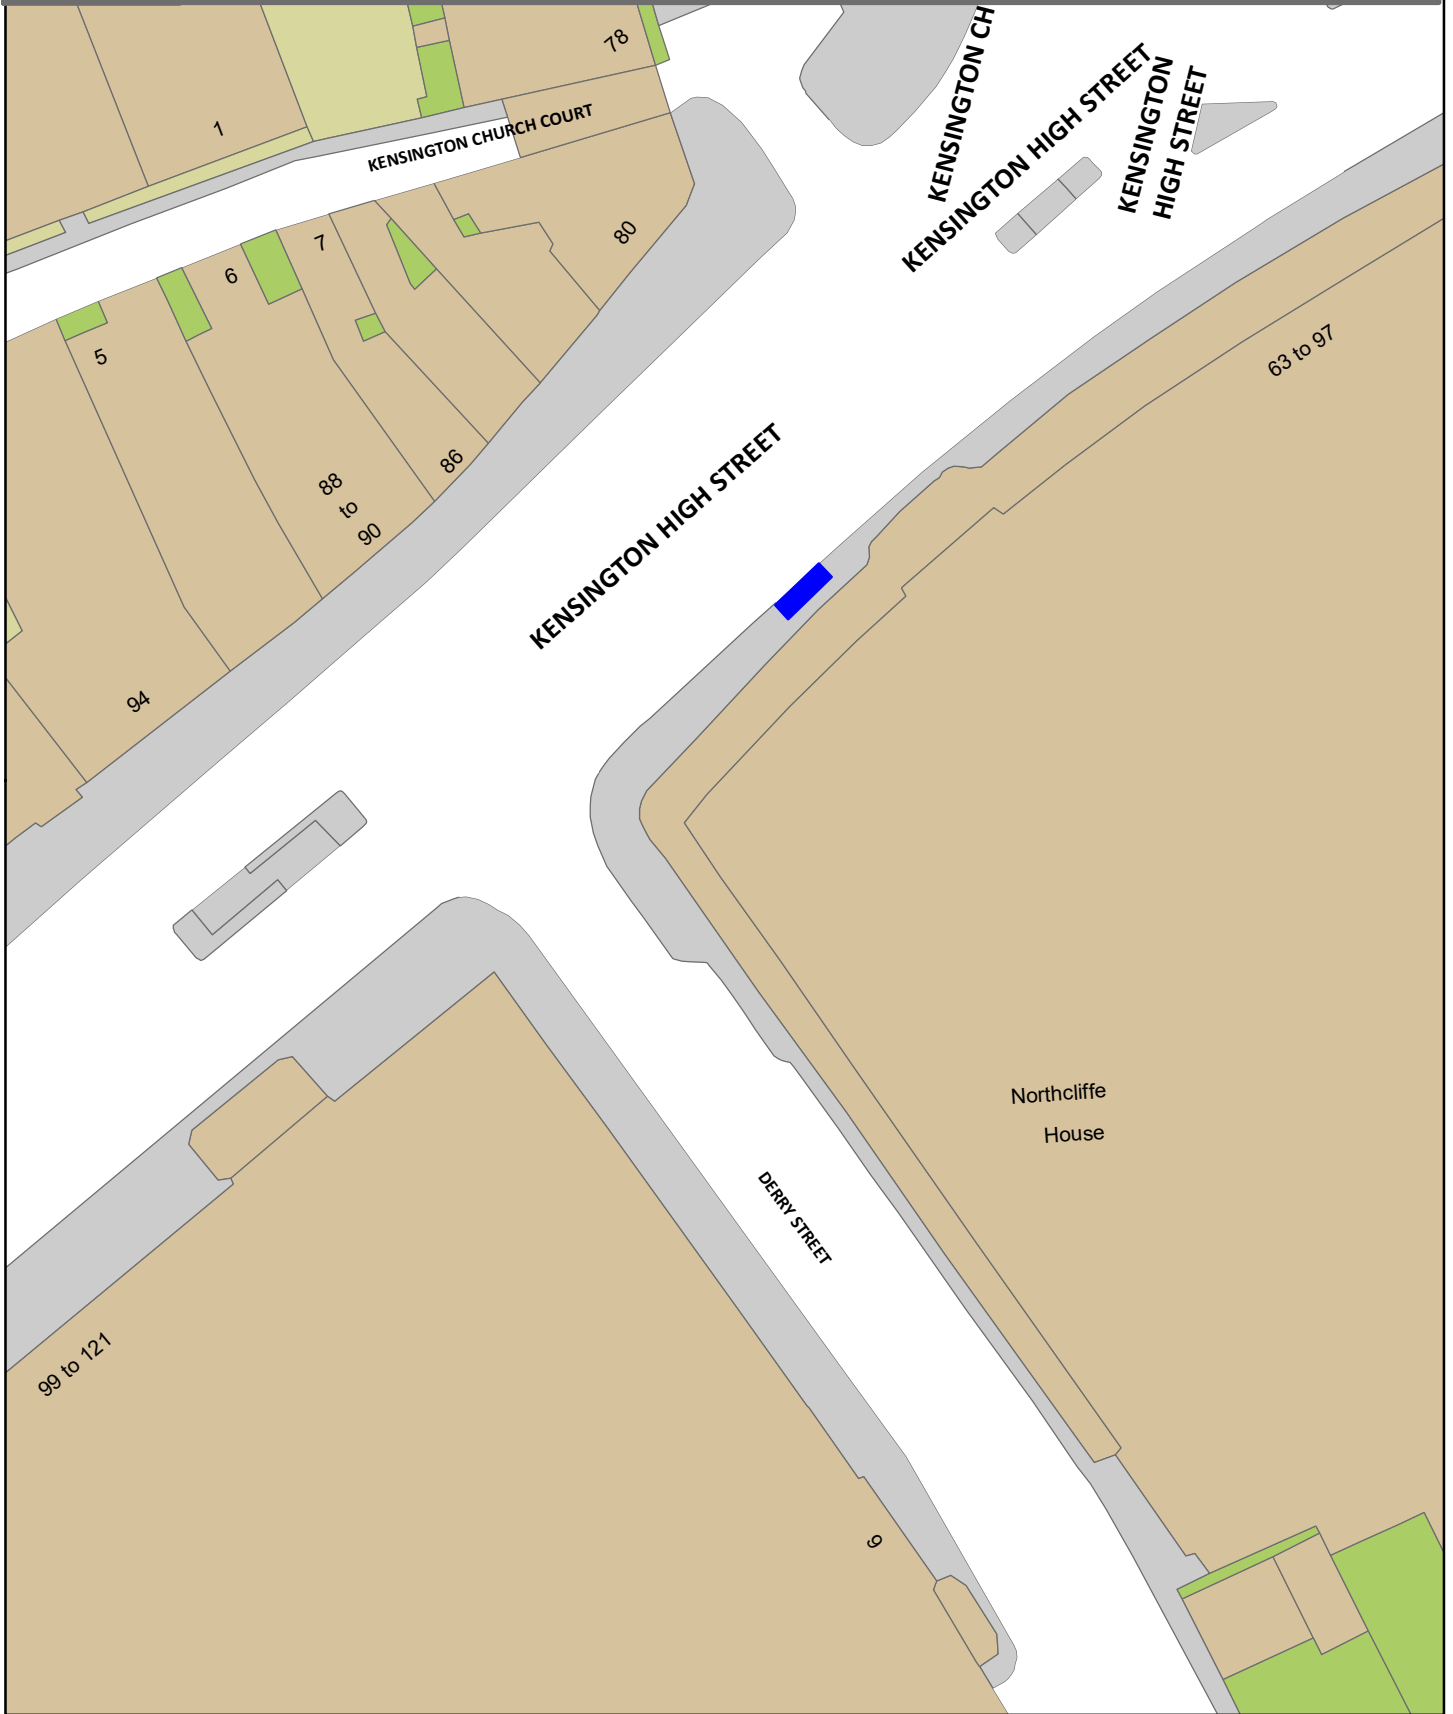

PROPOSED INTRODUCTION OF FOUR
CYCLE STANDS ON FOOTWAY

Transportation and Highways

Traffic and Transportation Policy Service,
The Royal Borough of Kensington and Chelsea,
Town Hall,
Hornton Street,
London, W8 7NX