


# LOWNDES STREET - ON CARRIAGEWAY CYCLE PARKING

DO NOT SCALE

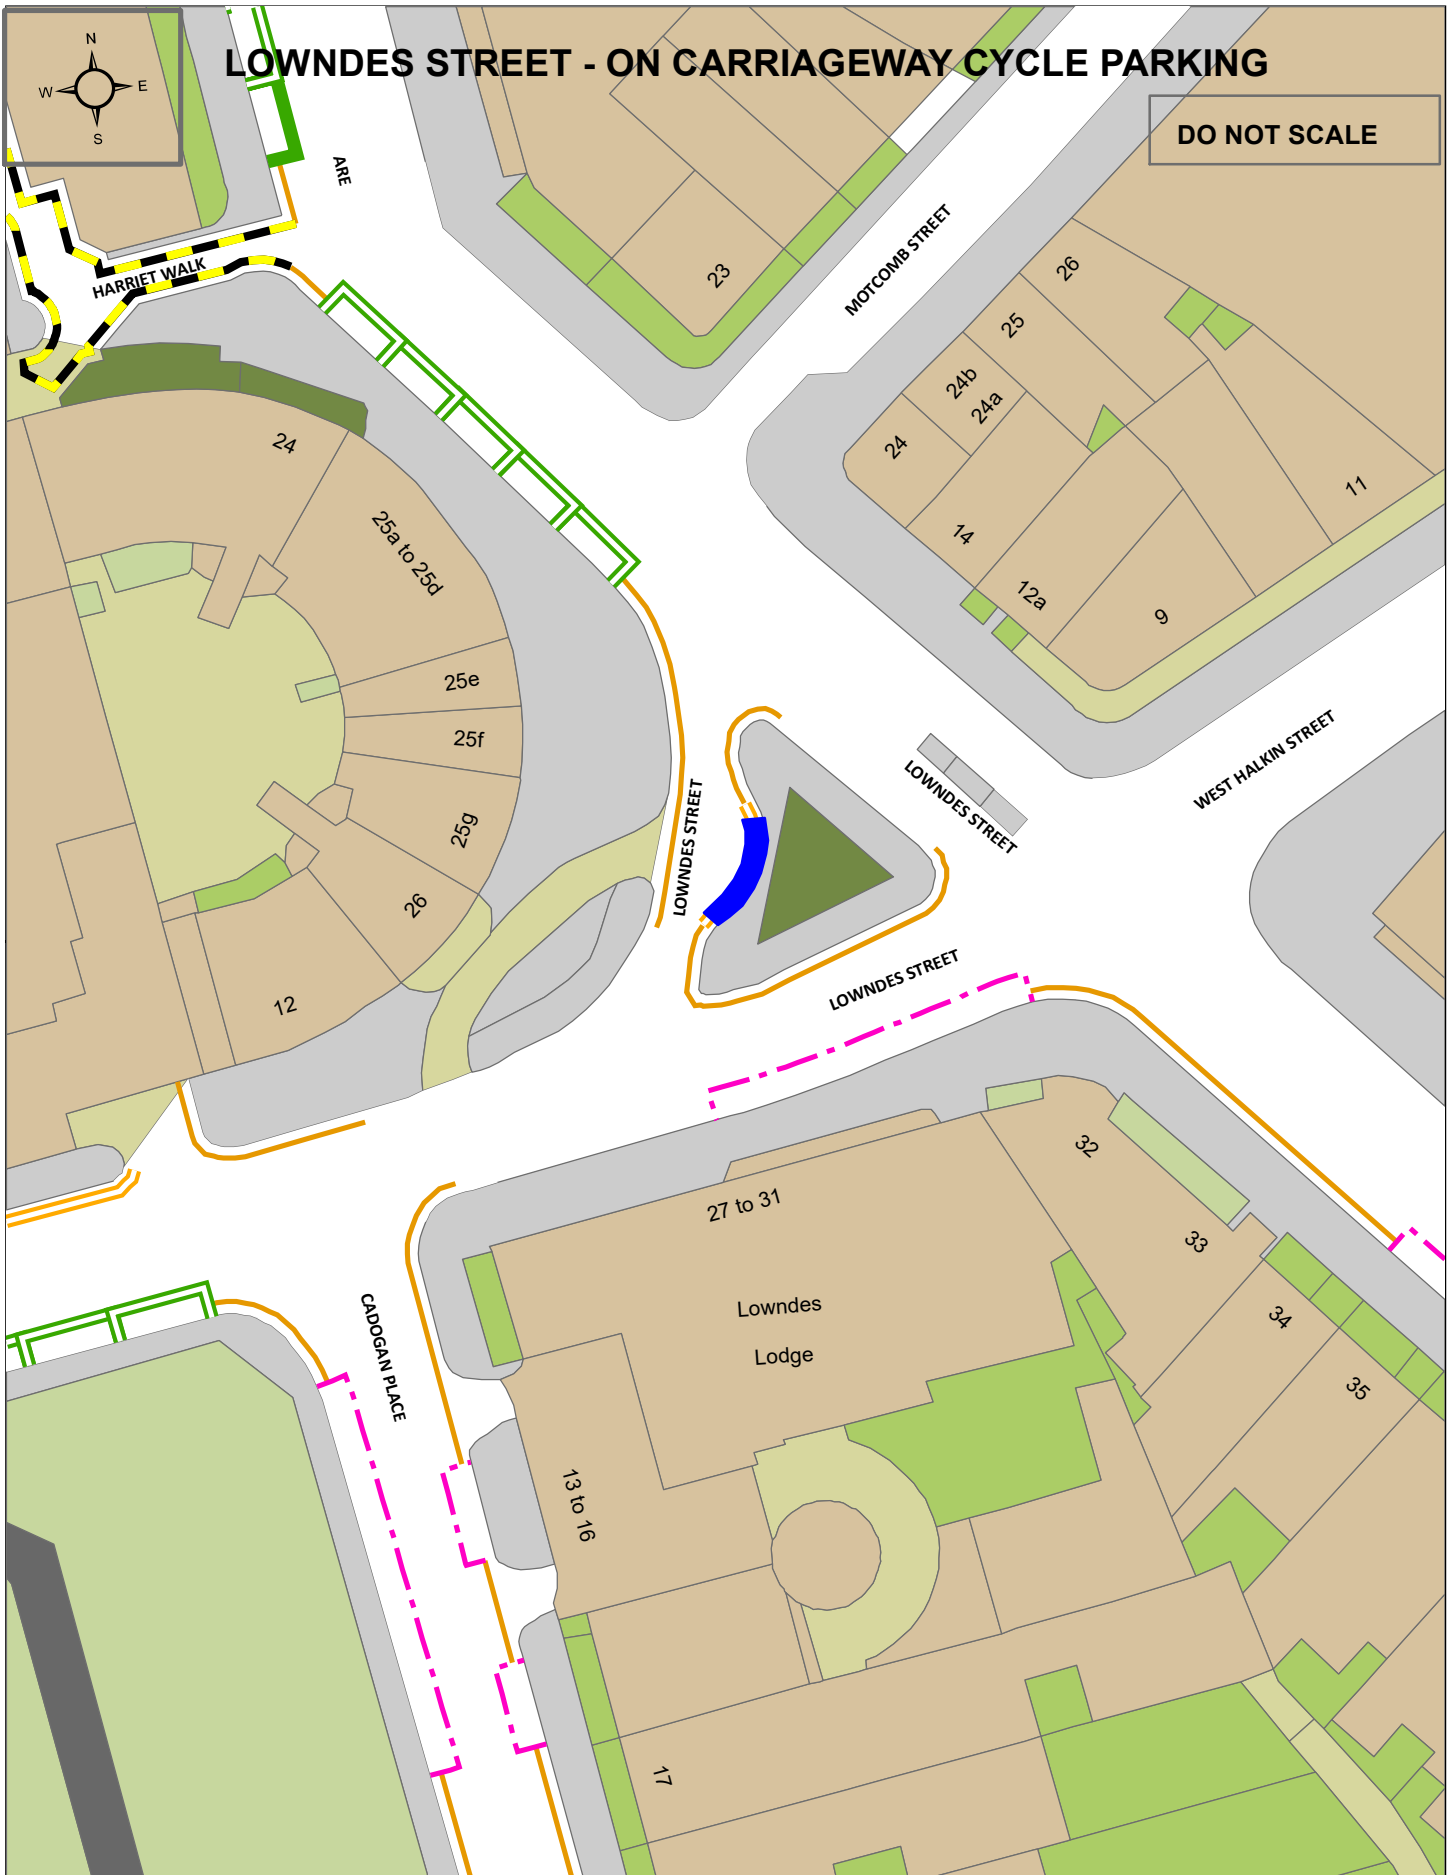

PROPOSED CONVERSION OF 11.8 METRES OF DOUBLE YELLOW LINES TO ON-CARRIAGEWAY CYCLE PARKING

## Transportation and Highways

Traffic and Transportation Policy Service,  
The Royal Borough of Kensington and Chelsea,  
Town Hall,  
Hornton Street,  
London, W8 7NX