


**PROPOSED LEFT TURN BAN WITH EXEMPTIONS FOR  
CYCLES SIGN AT THE JUNCTION OF OLD BROMPTON ROAD  
AND EARDLEY CRESCENT**



**Except  
cycles**



**THE ROYAL BOROUGH OF  
KENSINGTON  
AND CHELSEA**

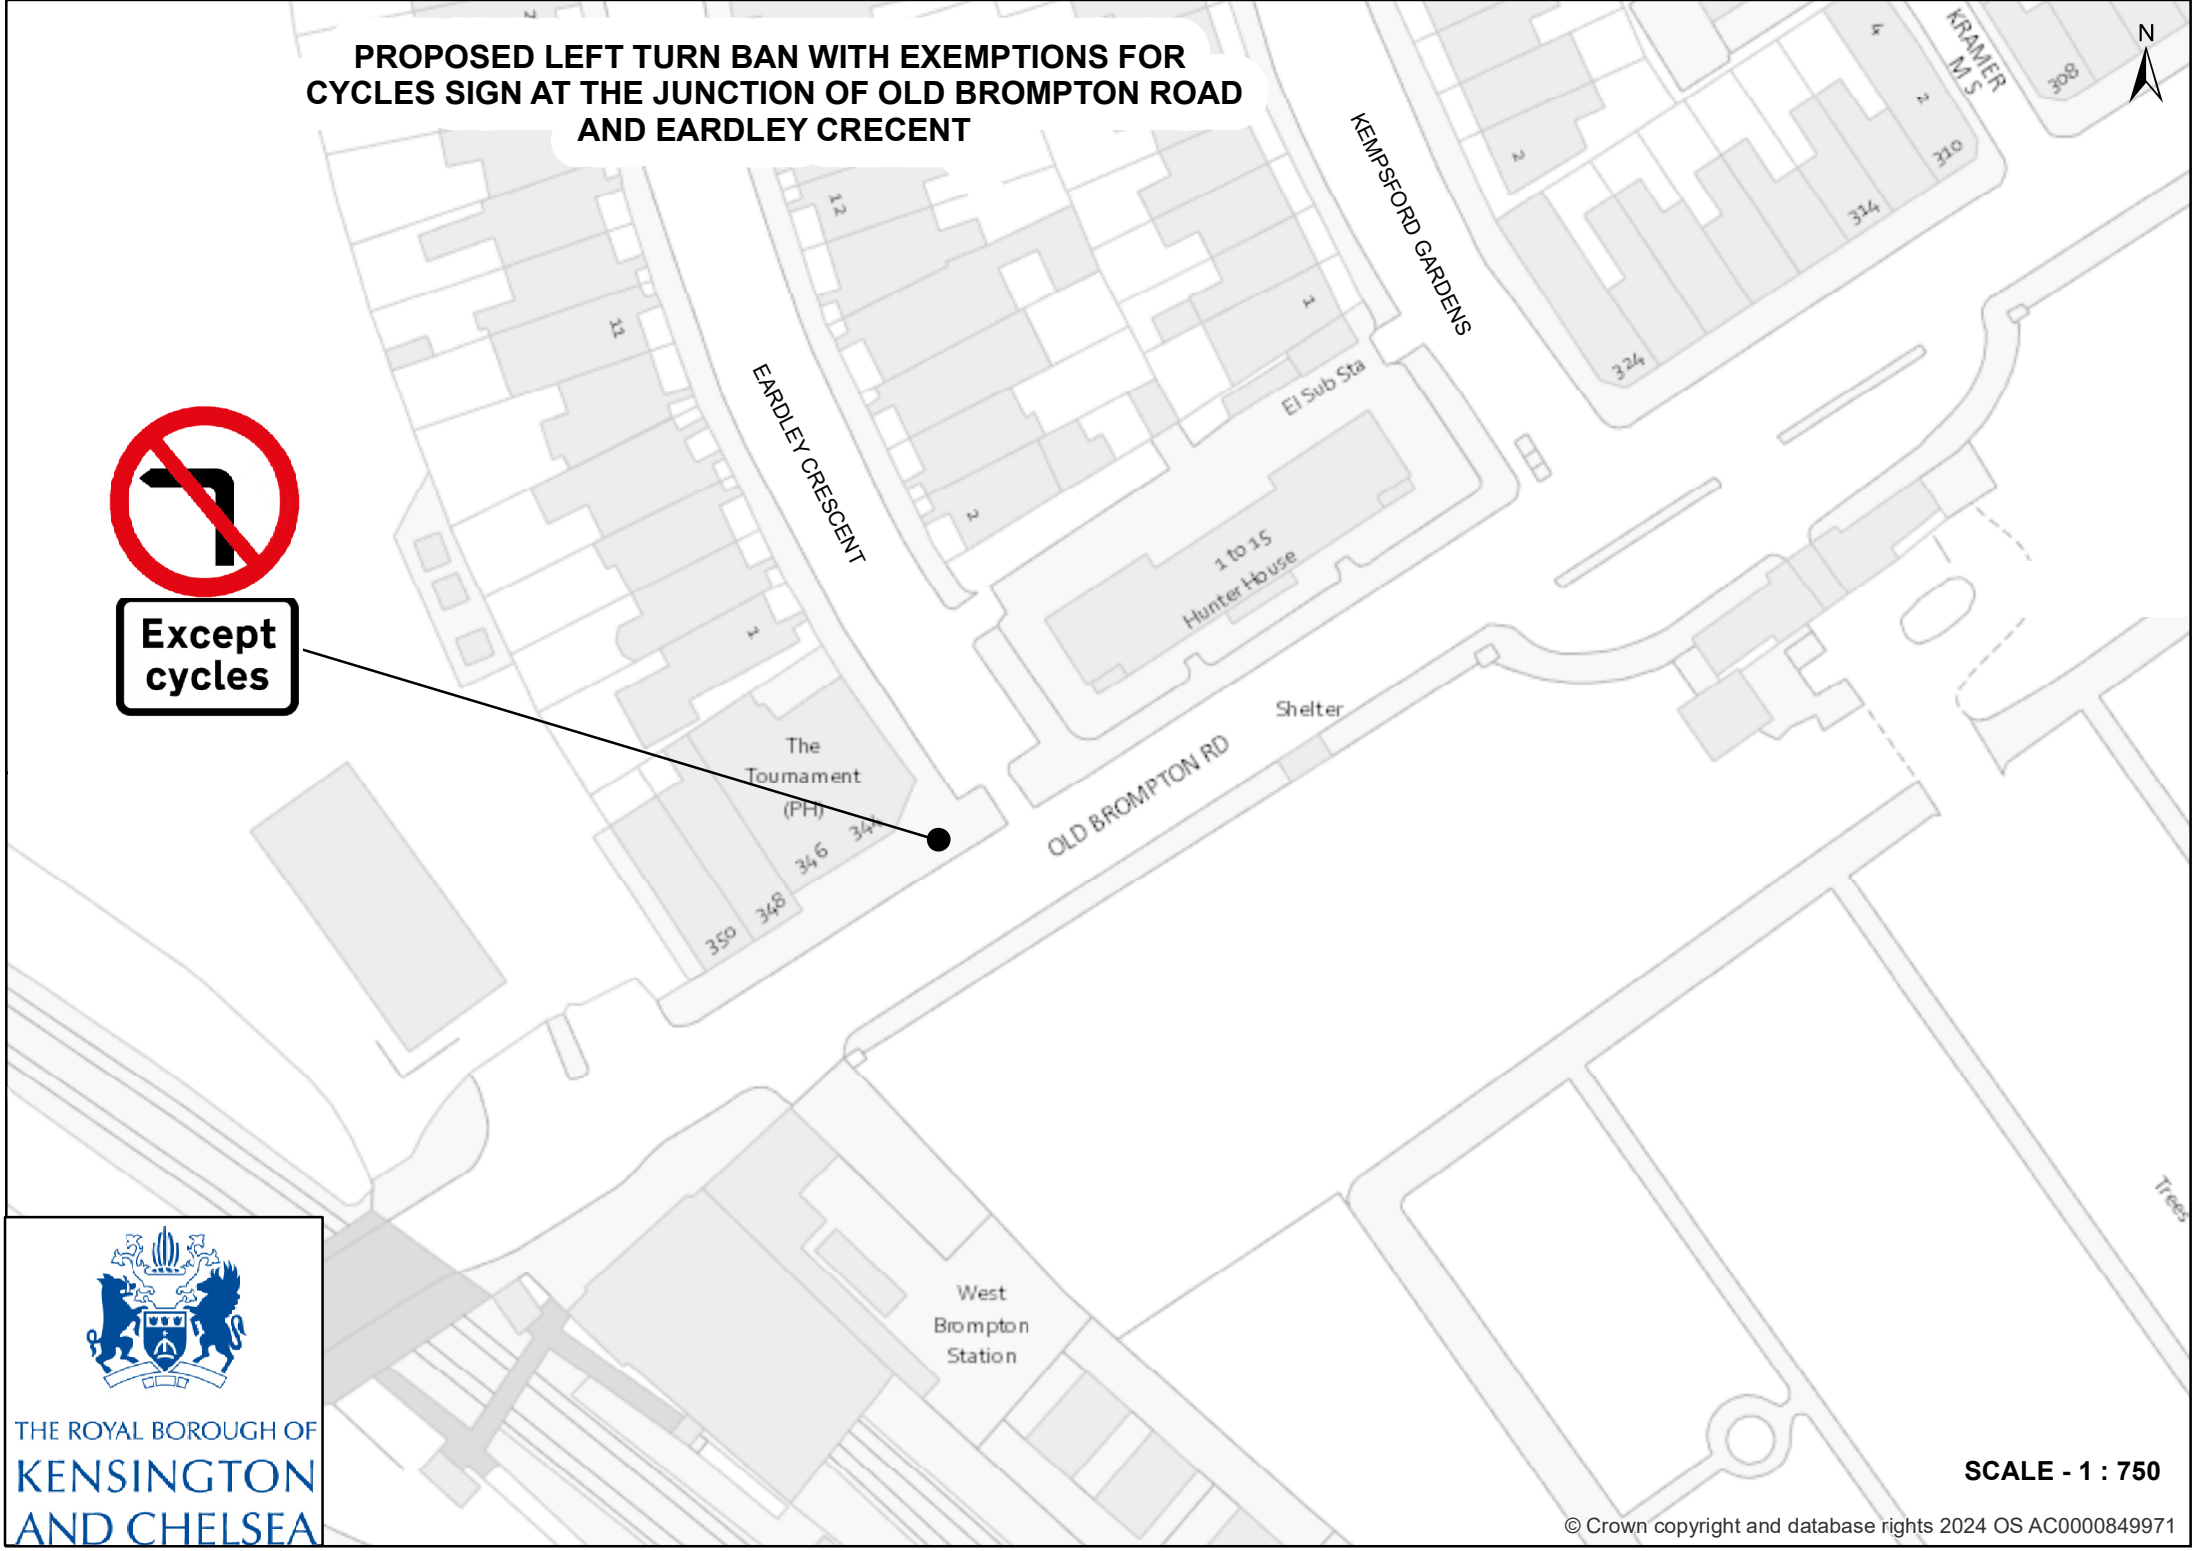

**SCALE - 1 : 750**