





- PROPOSED PLANTING OF THREE NEW IN-CARRIAGEWAY TREES REPLACING A TOTAL OF 6 METRES (20FT) OF RESIDENTS' PARKING (ONE PARKING BAY)
- PROPOSED PLANTING OF TWO NEW IN-CARRIAGEWAY TREES REPLACING A TOTAL OF 4 METRES (13FT) OF SINGLE YELLOW LINE PARKING OUTSIDE OF CONTROLLED HOURS (ONE PARKING BAY)

## NAPIER ROAD

DO NOT SCALE

- Single Yellow Line
- Residents' Parking Bay
- Visitors' Parking Bay

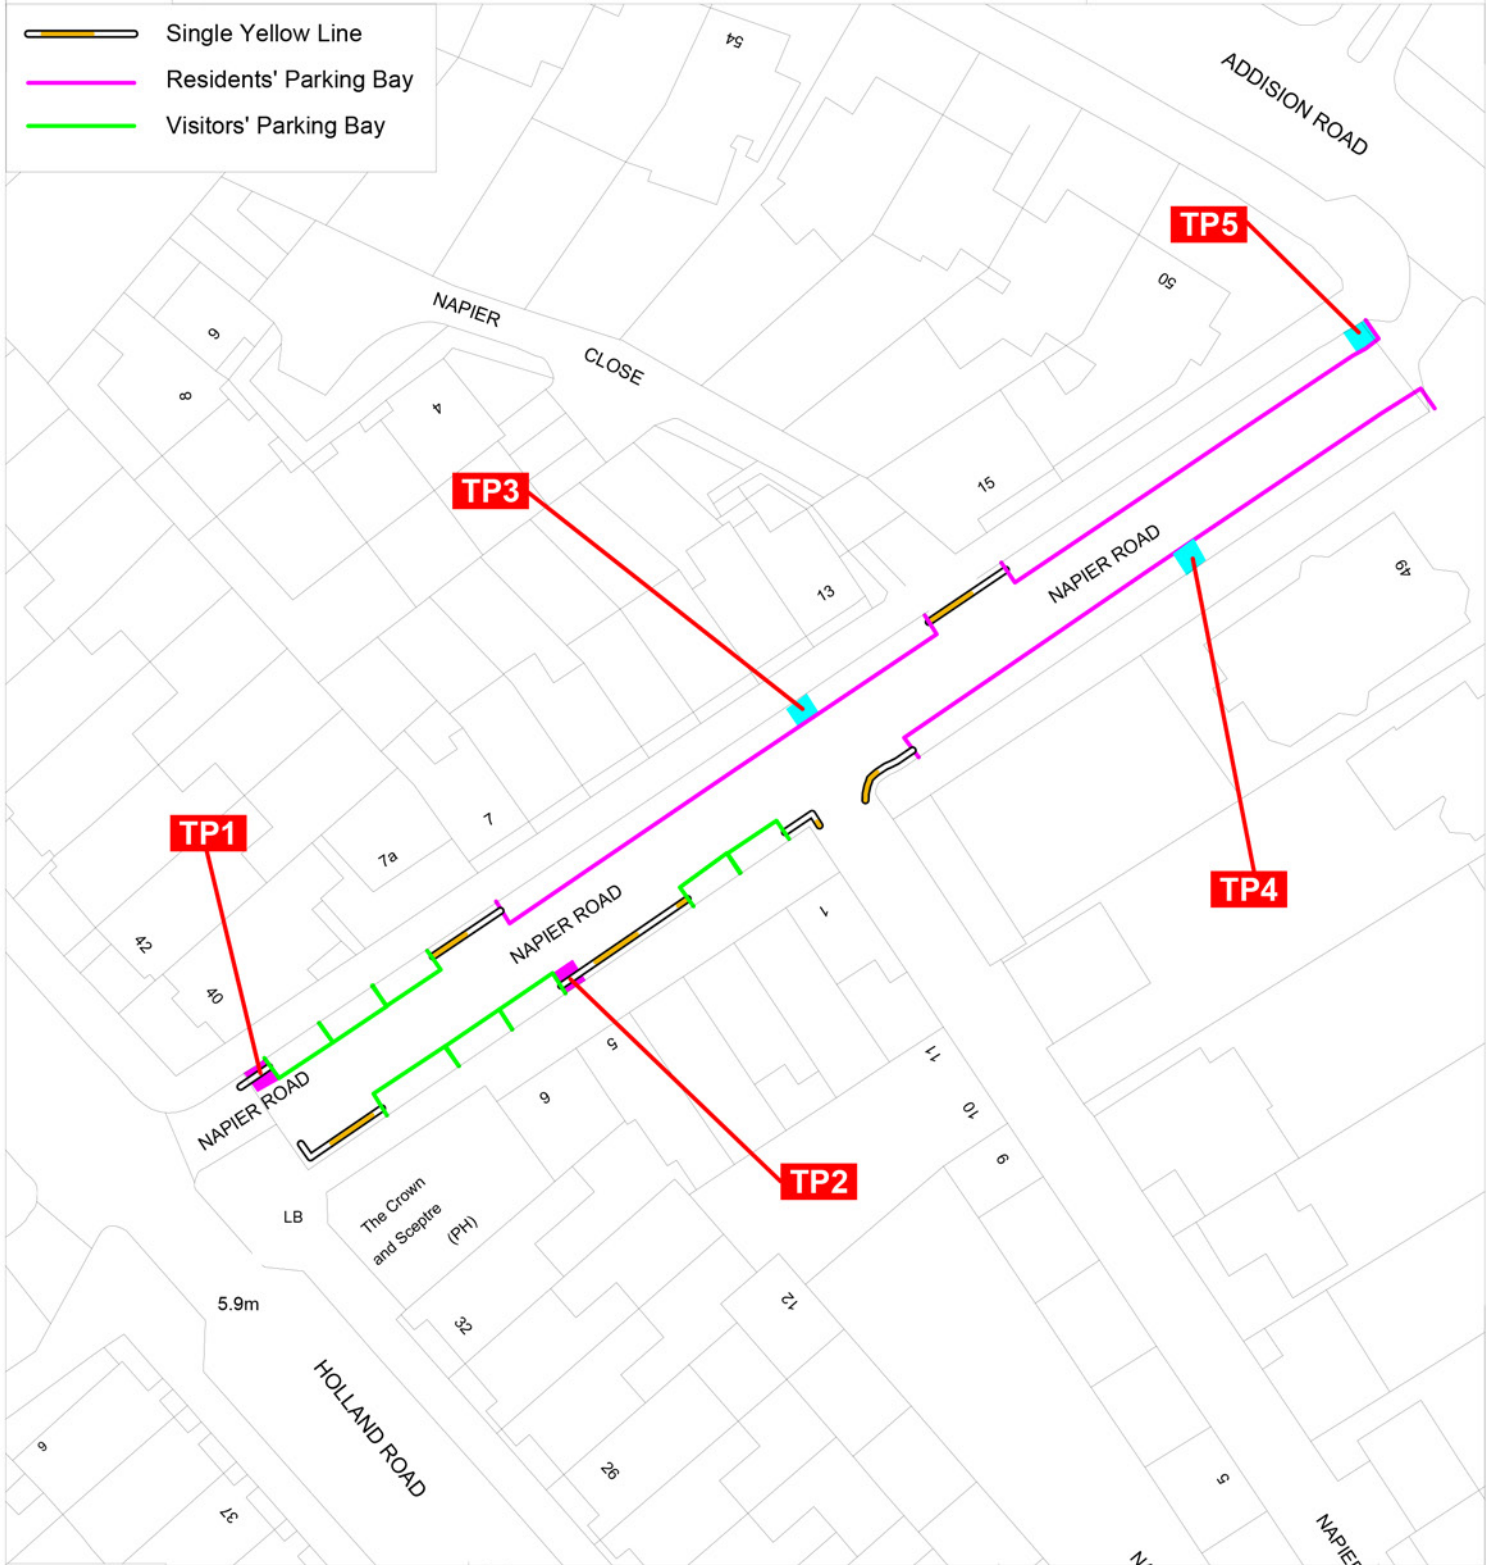

 <b>THE ROYAL BOROUGH OF KENSINGTON AND CHELSEA</b>	DEPARTMENT OF TRANSPORT AND HIGHWAYS Traffic & Transportation Policy Service	Project <b>NCIL3 HO20 - NAPIER ROAD TREE PLANTING (HOLLAND WARD)</b>	(C) Crown Copyright and database rights 2012, Ordnance Survey 100021668	<b>A4</b>	
	The Royal Borough of Kensington and Chelsea Council Offices, 37 Pembroke Road, London, W8 6PW Telephone: (020) 7361 3374	Title <b>PROPOSED TREES IN TREE PITS IN NAPIER ROAD</b>	Scale 1:625	Drawn PW Date 26.10.23	Checked AE Date 26.10.23
			Drawing Number NCIL3-HO20-CP1	Rev 0	