


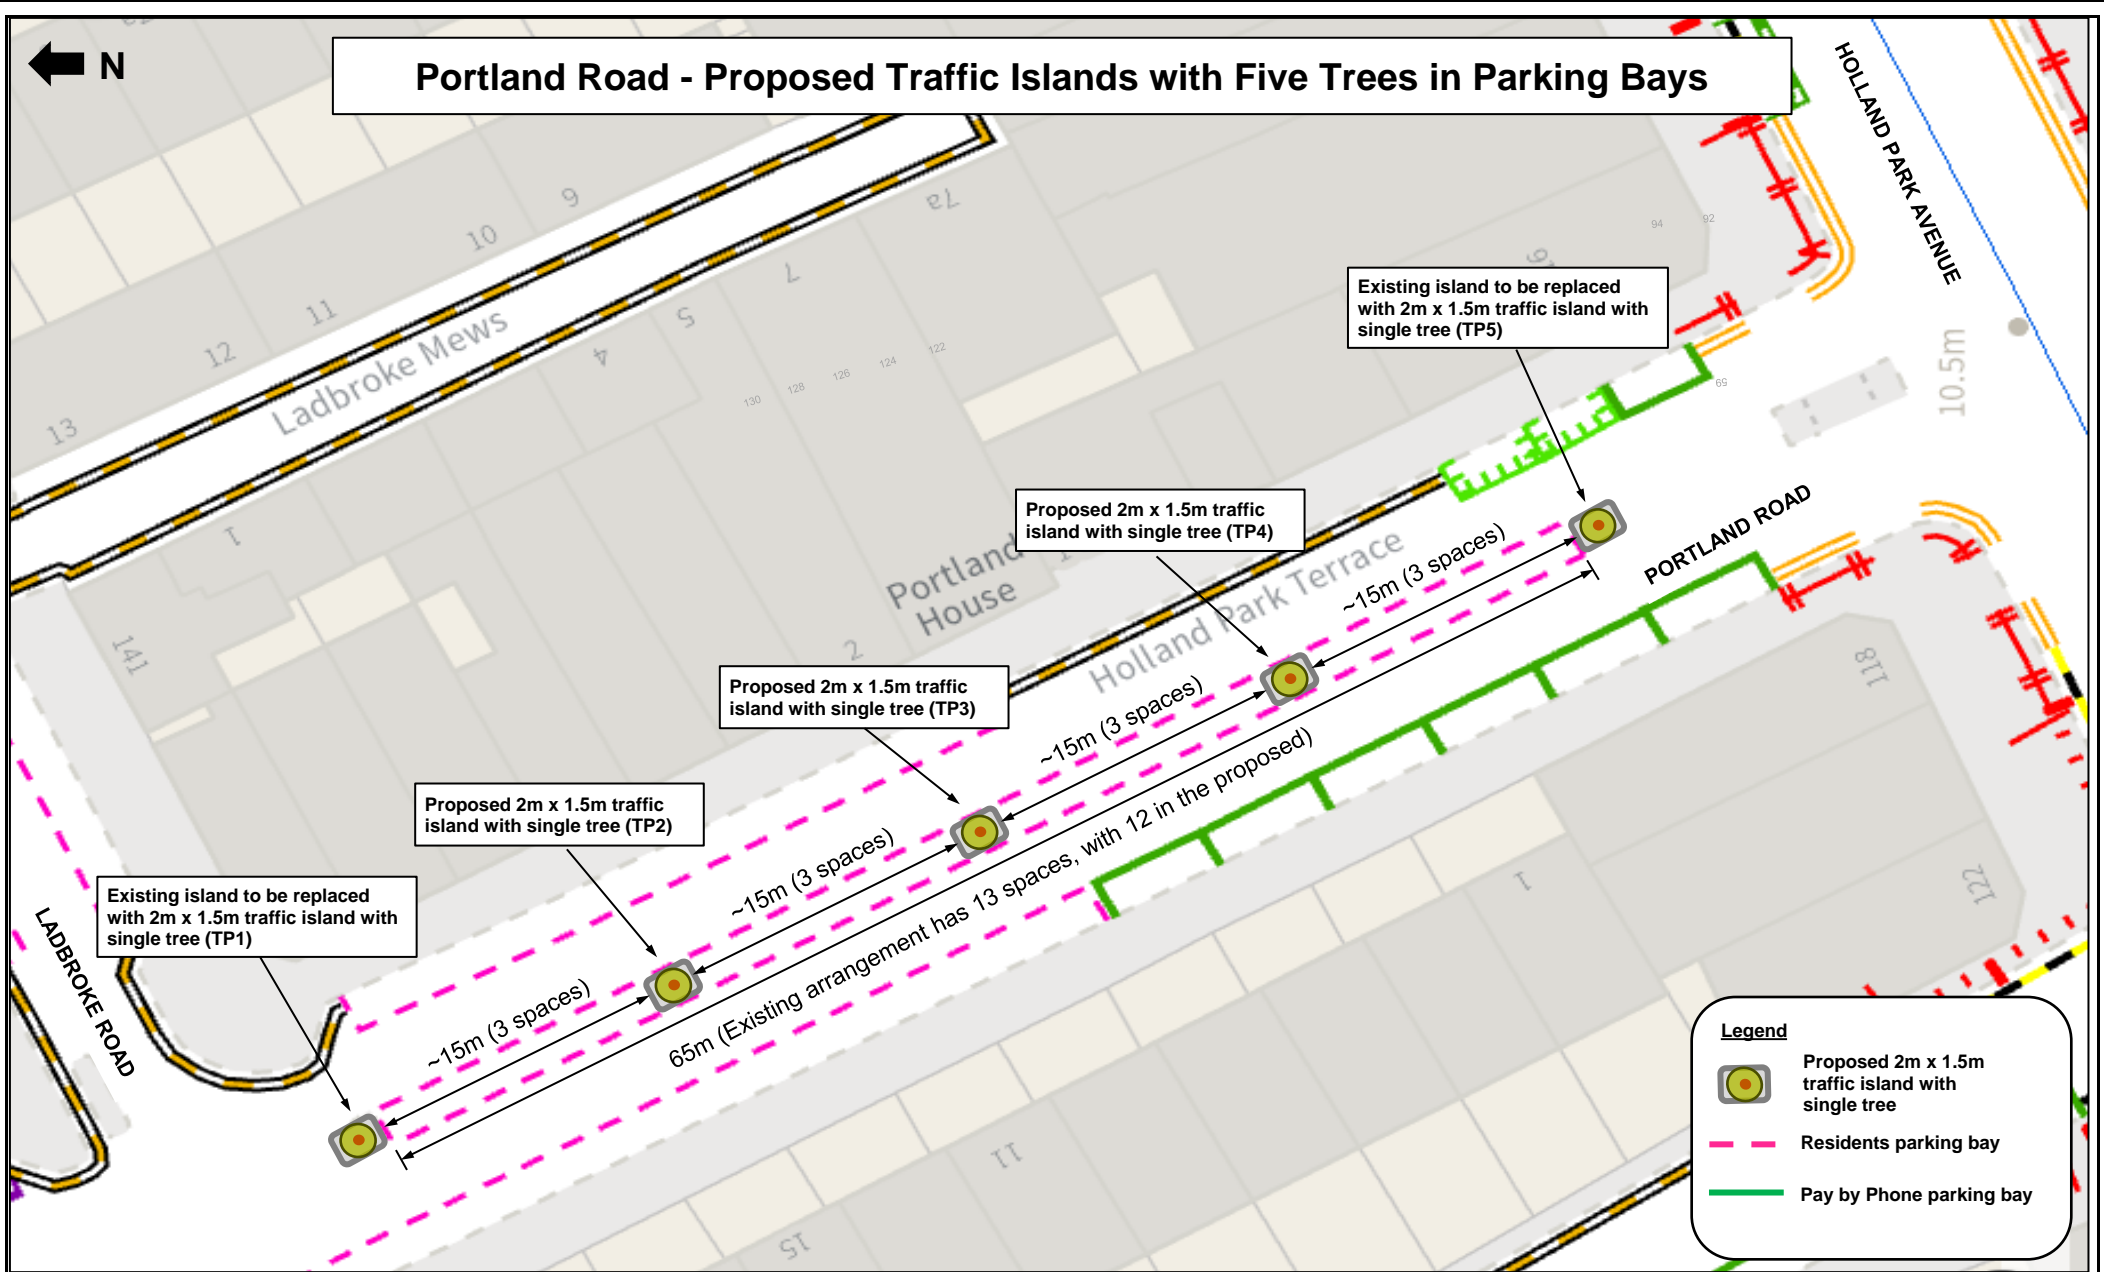

Portland Road - Proposed Traffic Islands with Five Trees in Parking Bays



Client

THE ROYAL BOROUGH OF
**KENSINGTON
AND CHELSEA**

Notes

- Existing 65m parking bay has space for 13 vehicles.
- The proposed arrangement has space for 12 vehicles and 5 trees

Rev	Date	Description	DRN	CHK	APP
0	Sep-24	Original Issue	AVE	AVE	

Project

Portland Road
Traffic Islands with Trees

Scale	Plot Size	DES	CHK	APP
NTS	A4	AVE	AVE	
DATE		Sep-24	Sep-24	

Drawing Title

Portland Road
Traffic Islands with Trees
Consultation Plan

Drawing No.	Rev
PORTLAND_RD-TP-CONSULT-01	0