


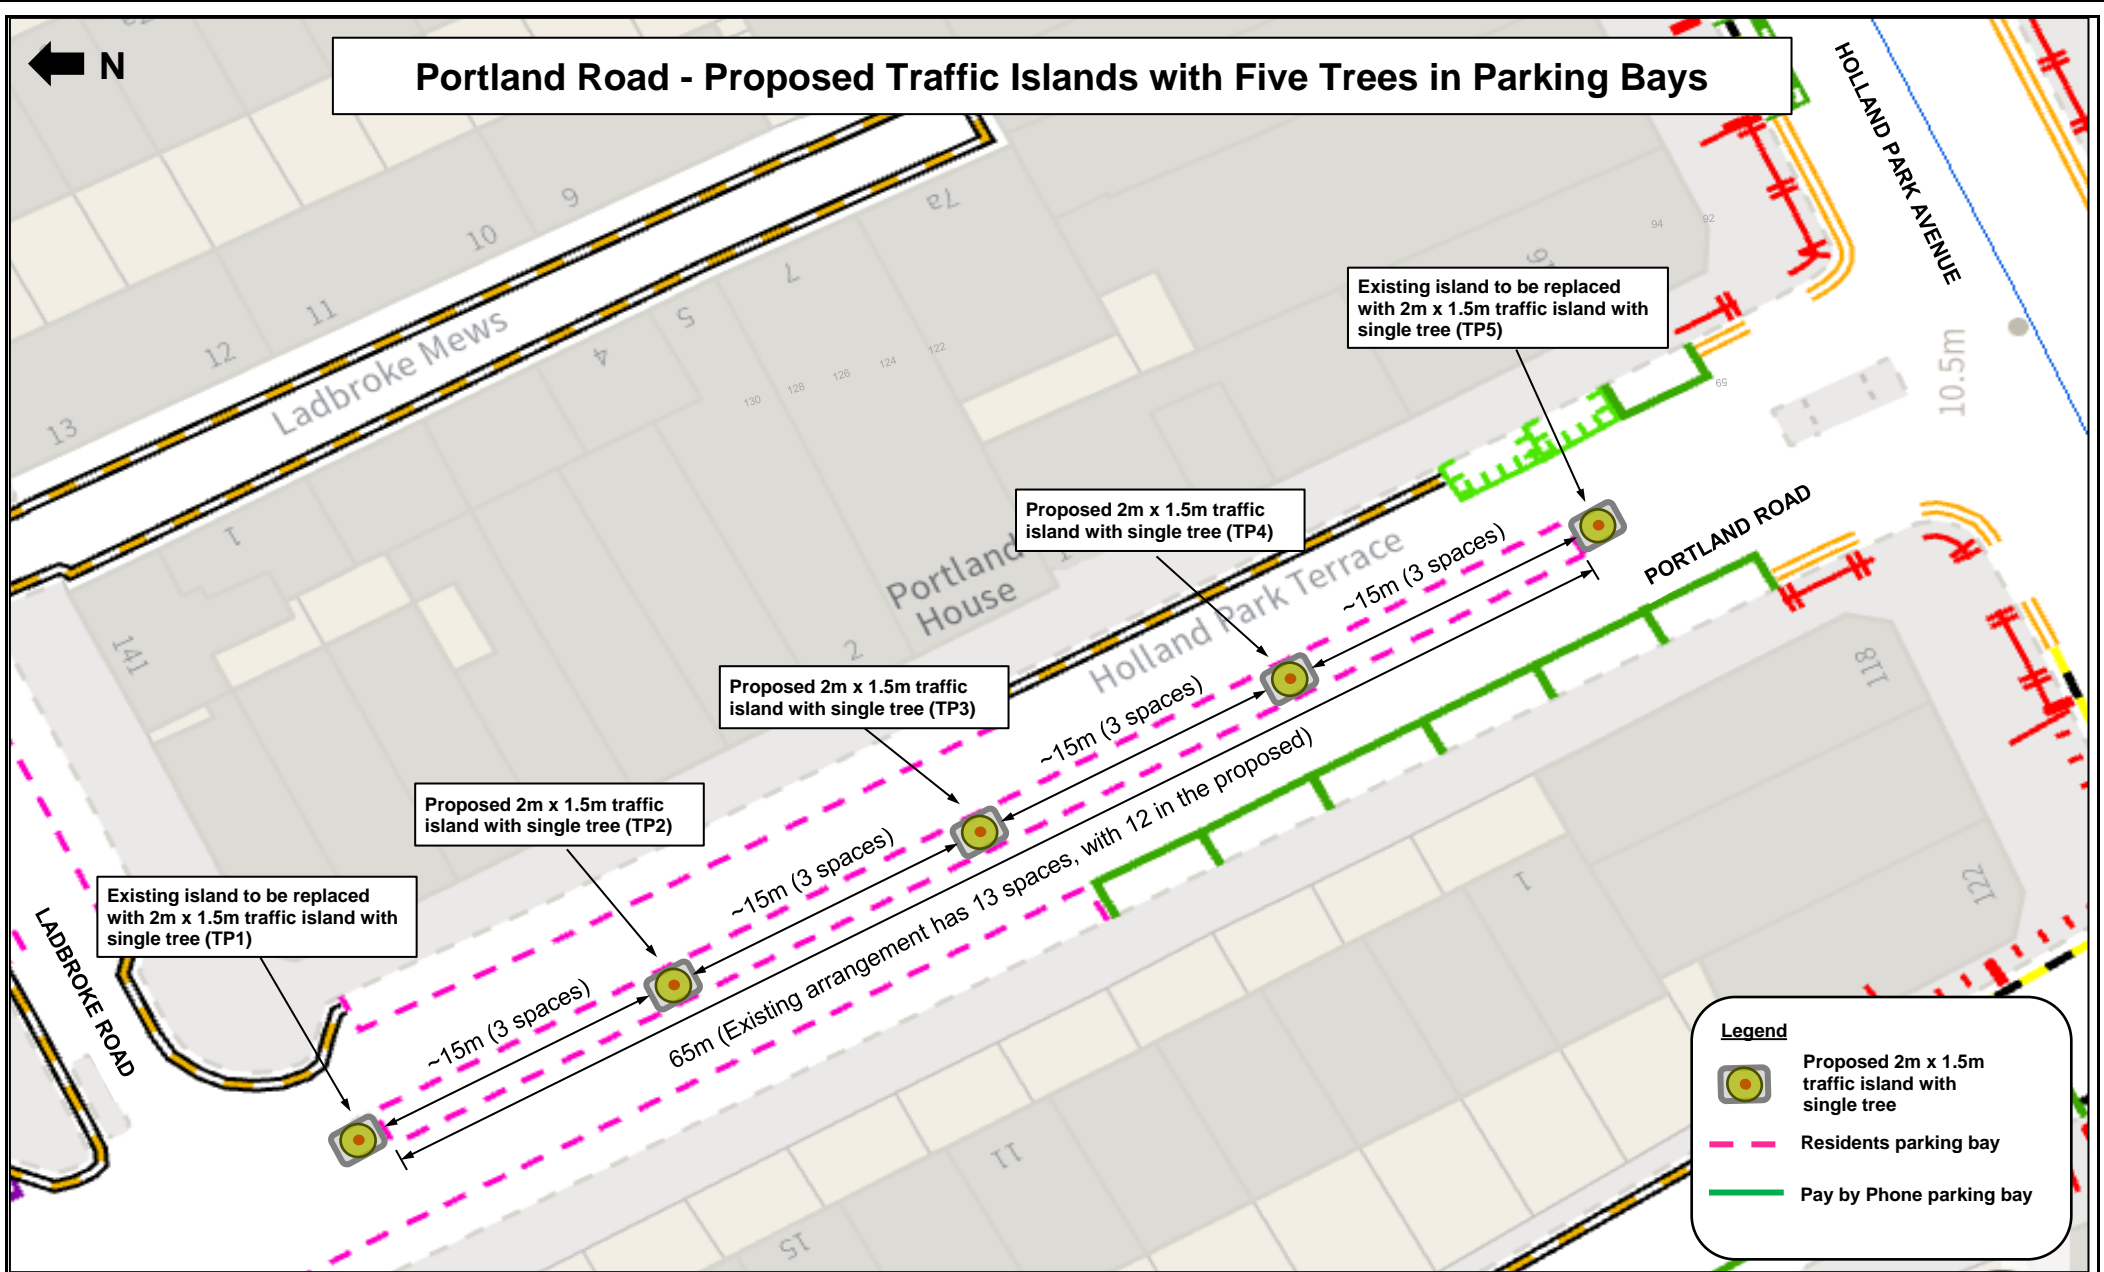

Portland Road - Proposed Traffic Islands with Five Trees in Parking Bays



Client

THE ROYAL BOROUGH OF
**KENSINGTON
AND CHELSEA**

Notes

- Existing 65m parking bay has space for 13 vehicles.
- The proposed arrangement has space for 12 vehicles and 5 trees

| Rev | Date | Description | DRN | CHK | APP |
|-----|--------|----------------|-----|-----|-----|
| 0 | Sep-24 | Original Issue | AVE | AVE | |

Project

Portland Road
Traffic Islands with Trees

| Scale | Plot Size | DES | CHK | APP |
|-------------|-----------|--------|--------|-----|
| NTS | A4 | AVE | AVE | |
| DATE | | Sep-24 | Sep-24 | |

Drawing Title

Portland Road
Traffic Islands with Trees
Consultation Plan

| Drawing No. | Rev |
|---------------------------|-----|
| PORTLAND_RD-TP-CONSULT-01 | 0 |