




PROPOSED CONVERSION OF A TOTAL OF  
67.5 METRES (221FT) OF SINGLE YELLOW LINE  
(MON-SAT 8.30AM TO 6.30PM) TO DOUBLE YELLOW  
LINES



PROPOSED CONVERSION OF A PAY-BY-PHONE  
VISITORS' BAY (MAX. STAY 2 HOURS, MON-SAT  
8.30AM TO 6.30PM) TO DOUBLE YELLOW LINES

## CADOGAN GARDENS AND PAVILION ROAD

DO NOT SCALE

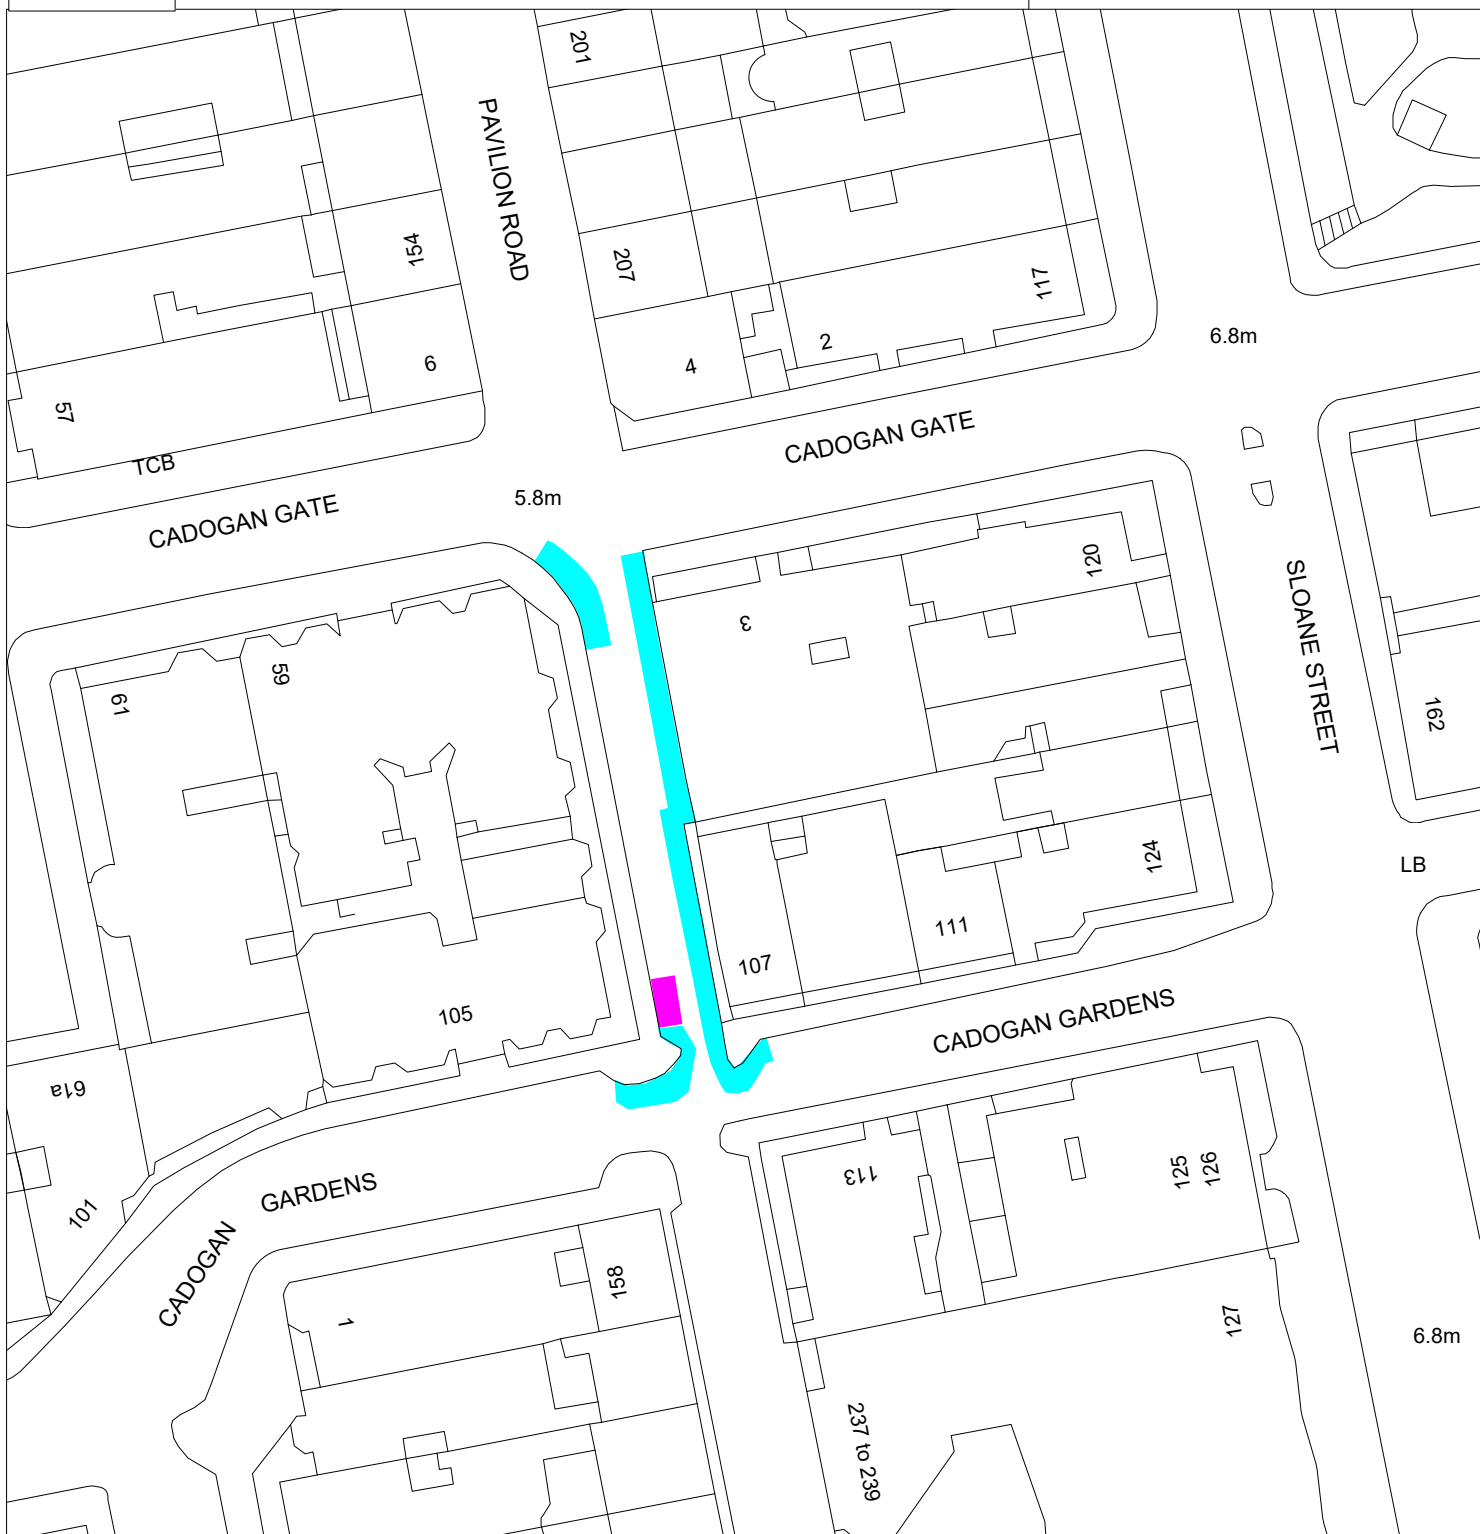

THE ROYAL BOROUGH OF  
**KENSINGTON  
AND CHELSEA**

DEPARTMENT OF TRANSPORT AND  
HIGHWAYS

Traffic & Transportation Policy Service

The Royal Borough of Kensington and Chelsea  
Council Offices, 37 Pembroke Road,  
London, W8 6PW  
Telephone: (020) 7361 3374

Project

MISCELLANEOUS PARKING AMENDMENTS

Title

**PROPOSED PARKING AMENDMENTS  
IN CADOGAN GARDENS AND  
PAVILION ROAD**

(C) Crown Copyright and database rights 2012,  
Ordnance Survey 100021668

**A4**

Scale  
1:625

Drawn PW  
Date 29.09.21

Checked CE  
Date 29.09.21

Drawing Number  
S302-m

Rev