




PROPOSED CONVERSION OF 2.5 METRES (8FT) OF RESIDENTS' PARKING TO DOUBLE YELLOW LINES TO THE FLANK OF 37-42 WARWICK ROAD ON TREBOVIR ROAD.



PROPOSED CONVERSION OF 2 METRES (7FT) OF SINGLE YELLOW LINE (MON-FRI 8.30AM TO 6.30PM AND SAT 8.30AM TO 1.30PM) TO DOUBLE YELLOW LINES TO THE FLANK OF 37-42 WARWICK ROAD ON TREBOVIR ROAD.

TREBOVIR ROAD

DO NOT SCALE

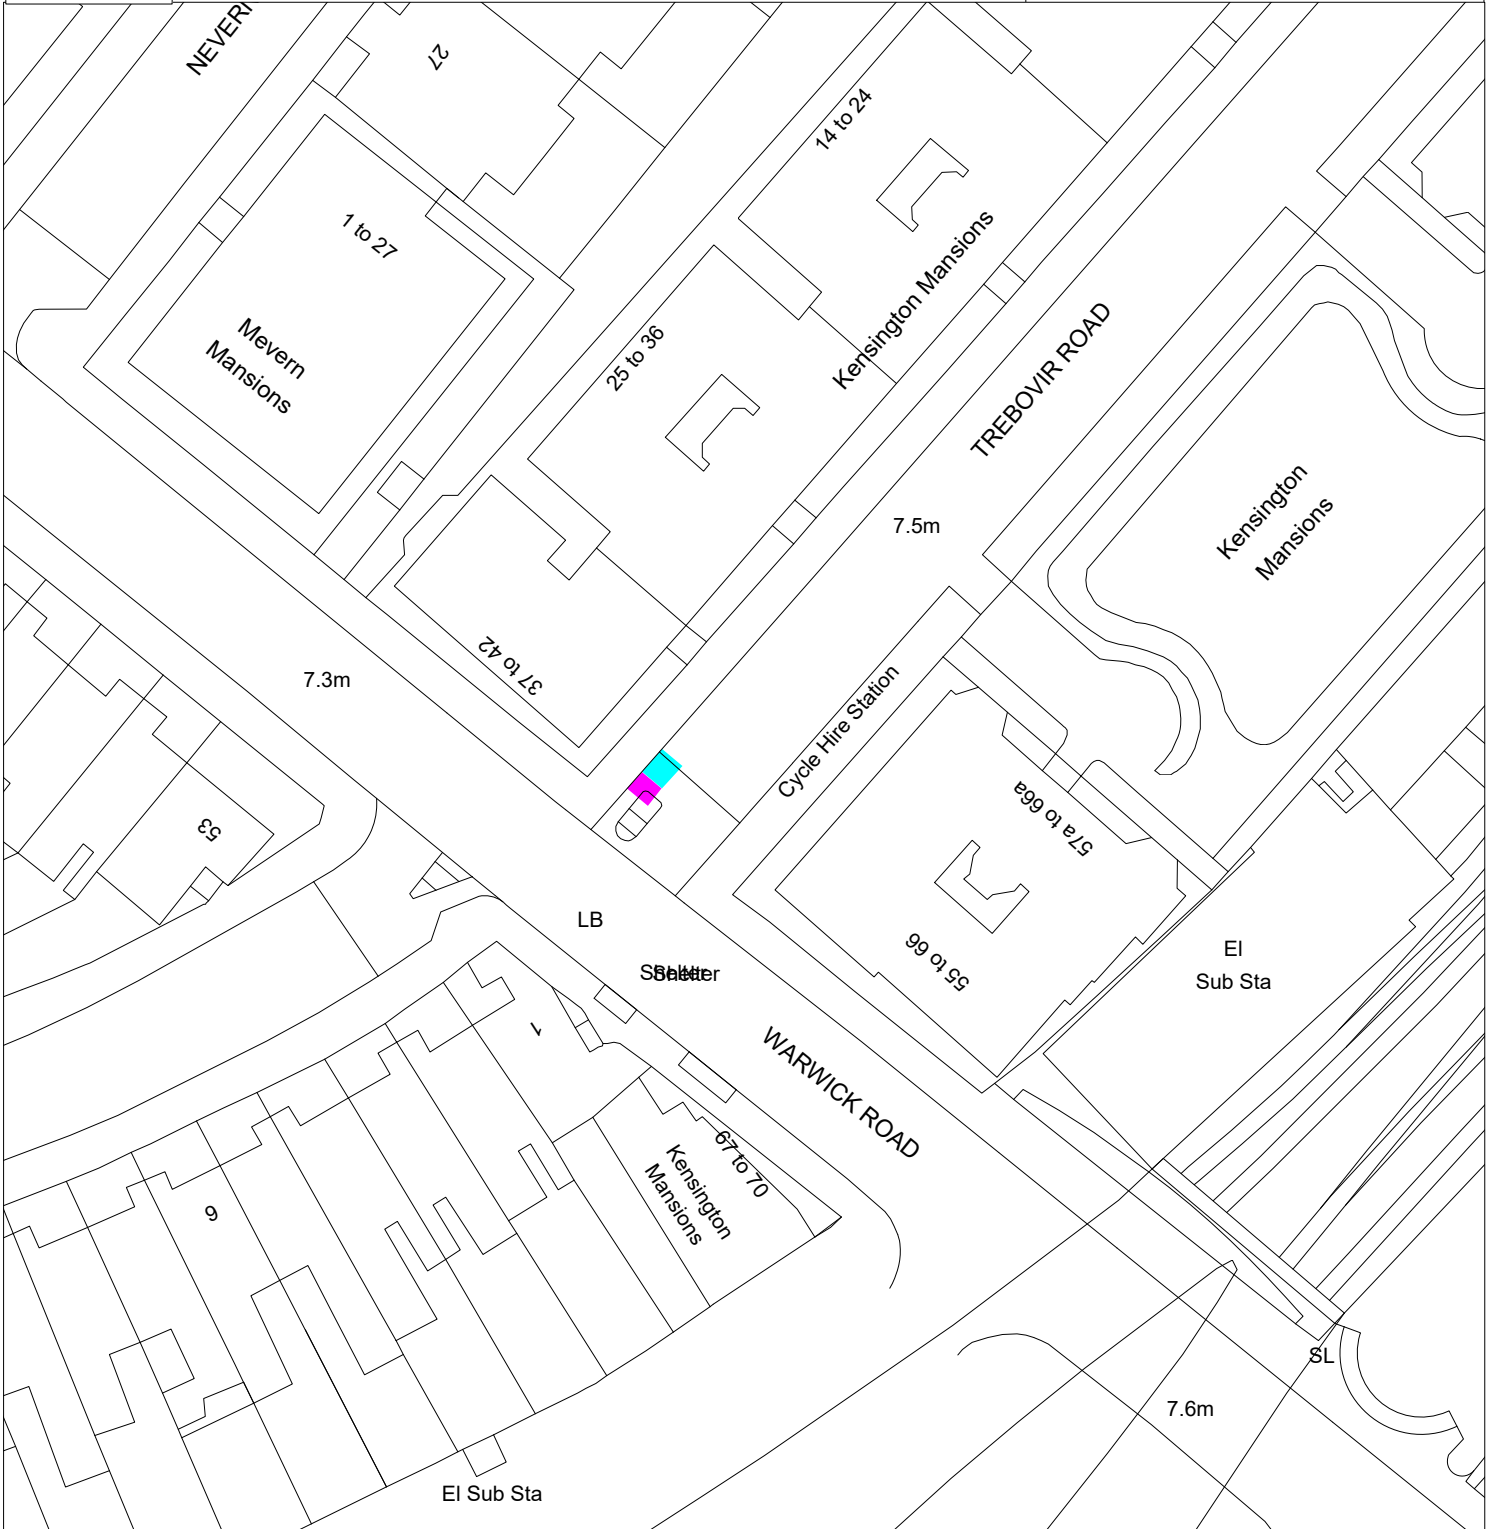

DEPARTMENT OF TRANSPORT AND HIGHWAYS
Traffic & Transportation Policy Service
The Royal Borough of Kensington and Chelsea
Council Offices, 37 Pembroke Road,
London, W8 6PW
Telephone: (020) 7361 3374

Project
MISCELLANEOUS PARKING AMENDMENTS

Title
**PROPOSED PARKING AMENDMENTS
IN TREBOVIR ROAD**

(C) Crown Copyright and database rights 2012,
Ordnance Survey 100021668

A4

Scale 1:625	Drawn PW	Checked CE
	Date 20.08.21	Date 20.08.21
Drawing Number S303-m	Rev	