




PROPOSED CONVERSION OF 3 METRES (10FT) OF CAR CLUB BAY (No. 241) TO A CYCLE HANGAR BAY



PROPOSED CONVERSION OF 2.5 METRES (8FT) OF CAR CLUB BAY (No. 241) TO RESIDENTS' PARKING

CHESTERTON ROAD

DO NOT SCALE

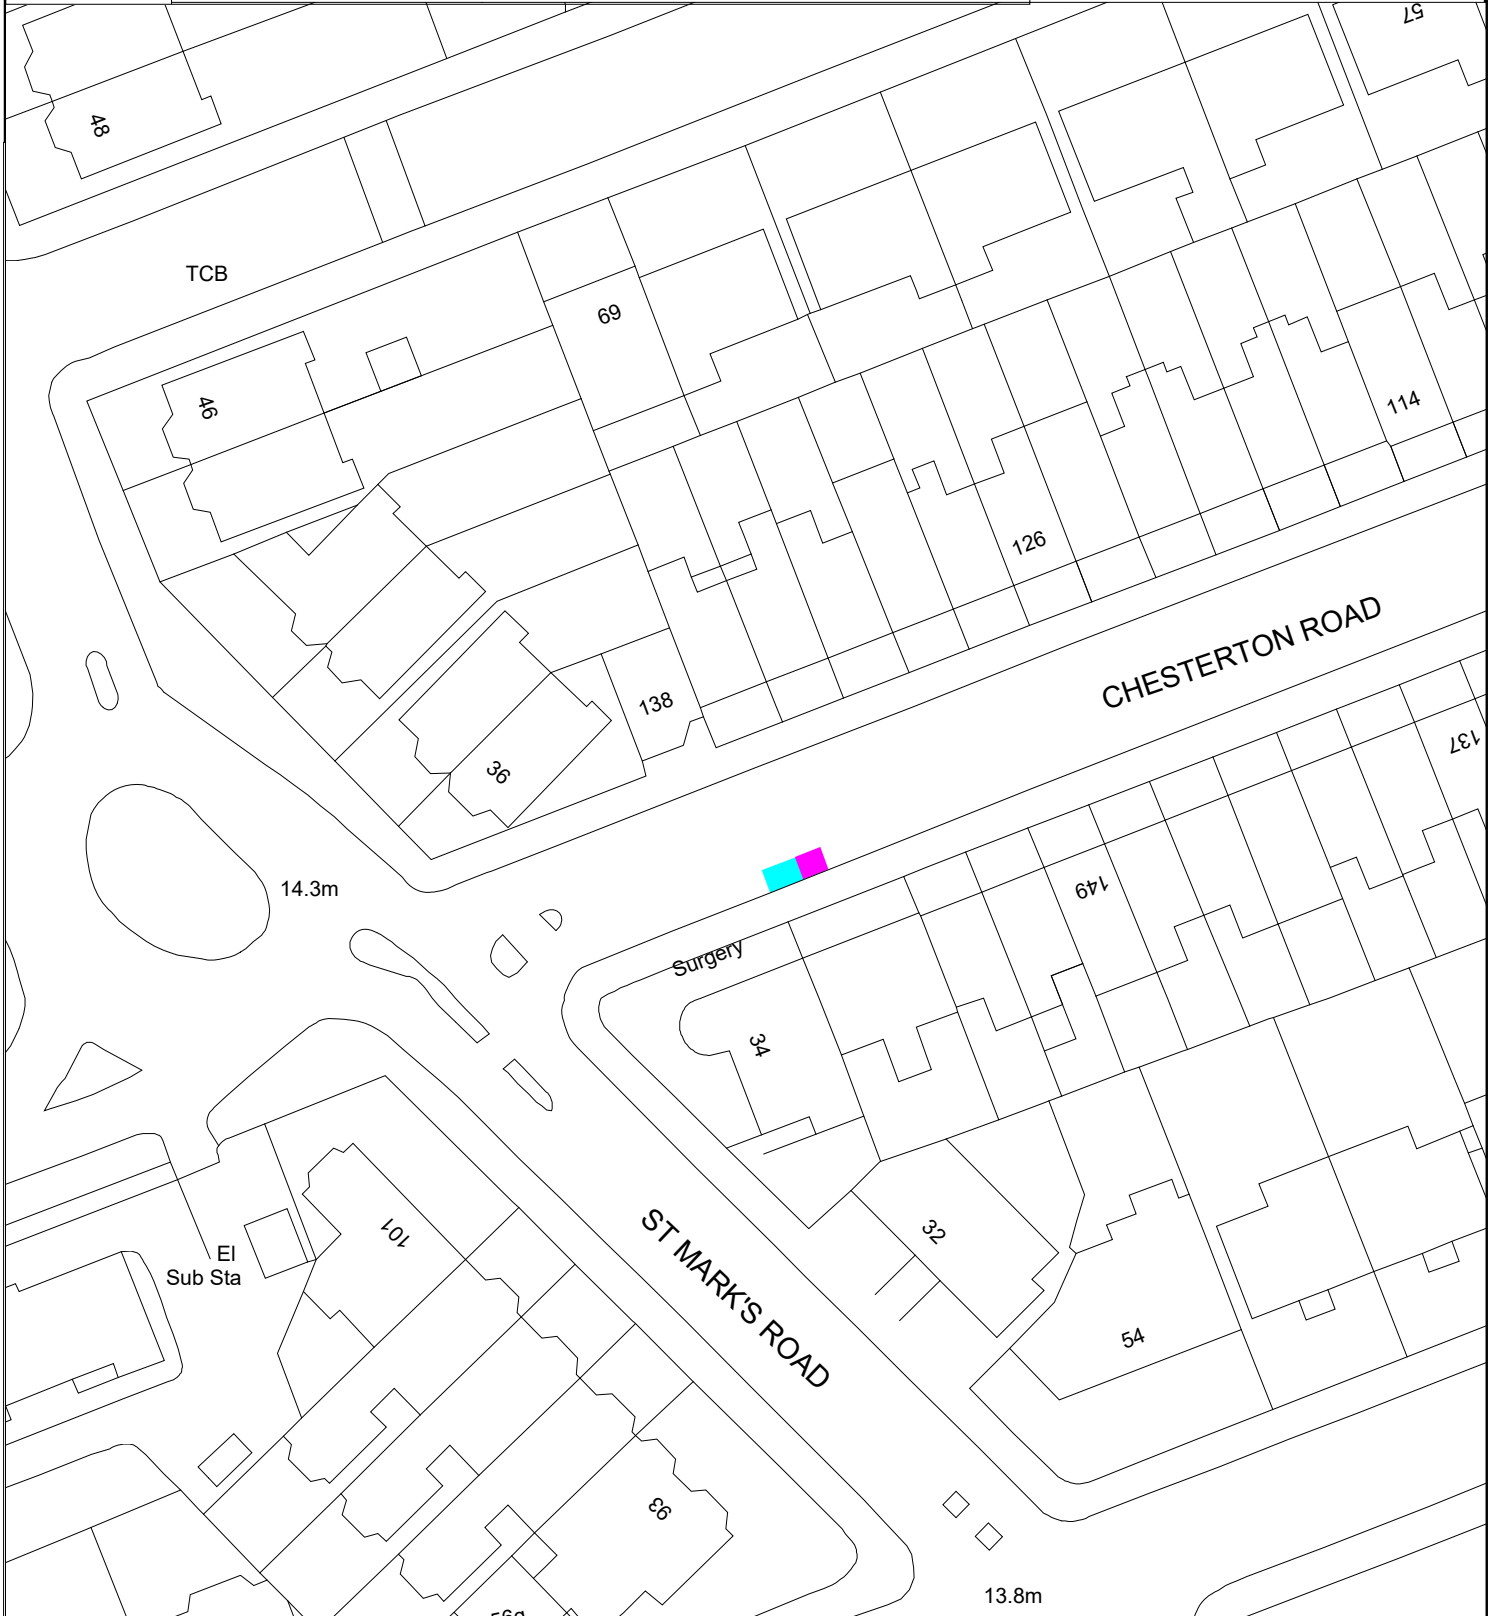

DEPARTMENT OF TRANSPORT AND HIGHWAYS

Traffic & Transportation Policy Service

The Royal Borough of Kensington and Chelsea
Council Offices, 37 Pembroke Road,
London, W8 6PW
Telephone: (020) 7361 3374

Project

MISCELLANEOUS PARKING AMENDMENTS

Title

PROPOSED PARKING AMENDMENTS
IN CHESTERTON ROAD

(C) Crown Copyright and database rights 2012,
Ordnance Survey 100021668

A4

Scale

1:625

Drawn

PW

Checked

CD

Date

08.11.21

Date

08.11.21

Drawing Number

S332-m

Rev