




PROPOSED CONVERSION OF 3 METRES (10FT) OF
CAR CLUB BAY No. 224 TO A CYCLE HANGAR BAY



PROPOSED CONVERSION OF 2 METRES (7FT) OF
CAR CLUB BAY No. 224 TO RESIDENTS' PARKING

BLenheim CRESCENT

DO NOT SCALE

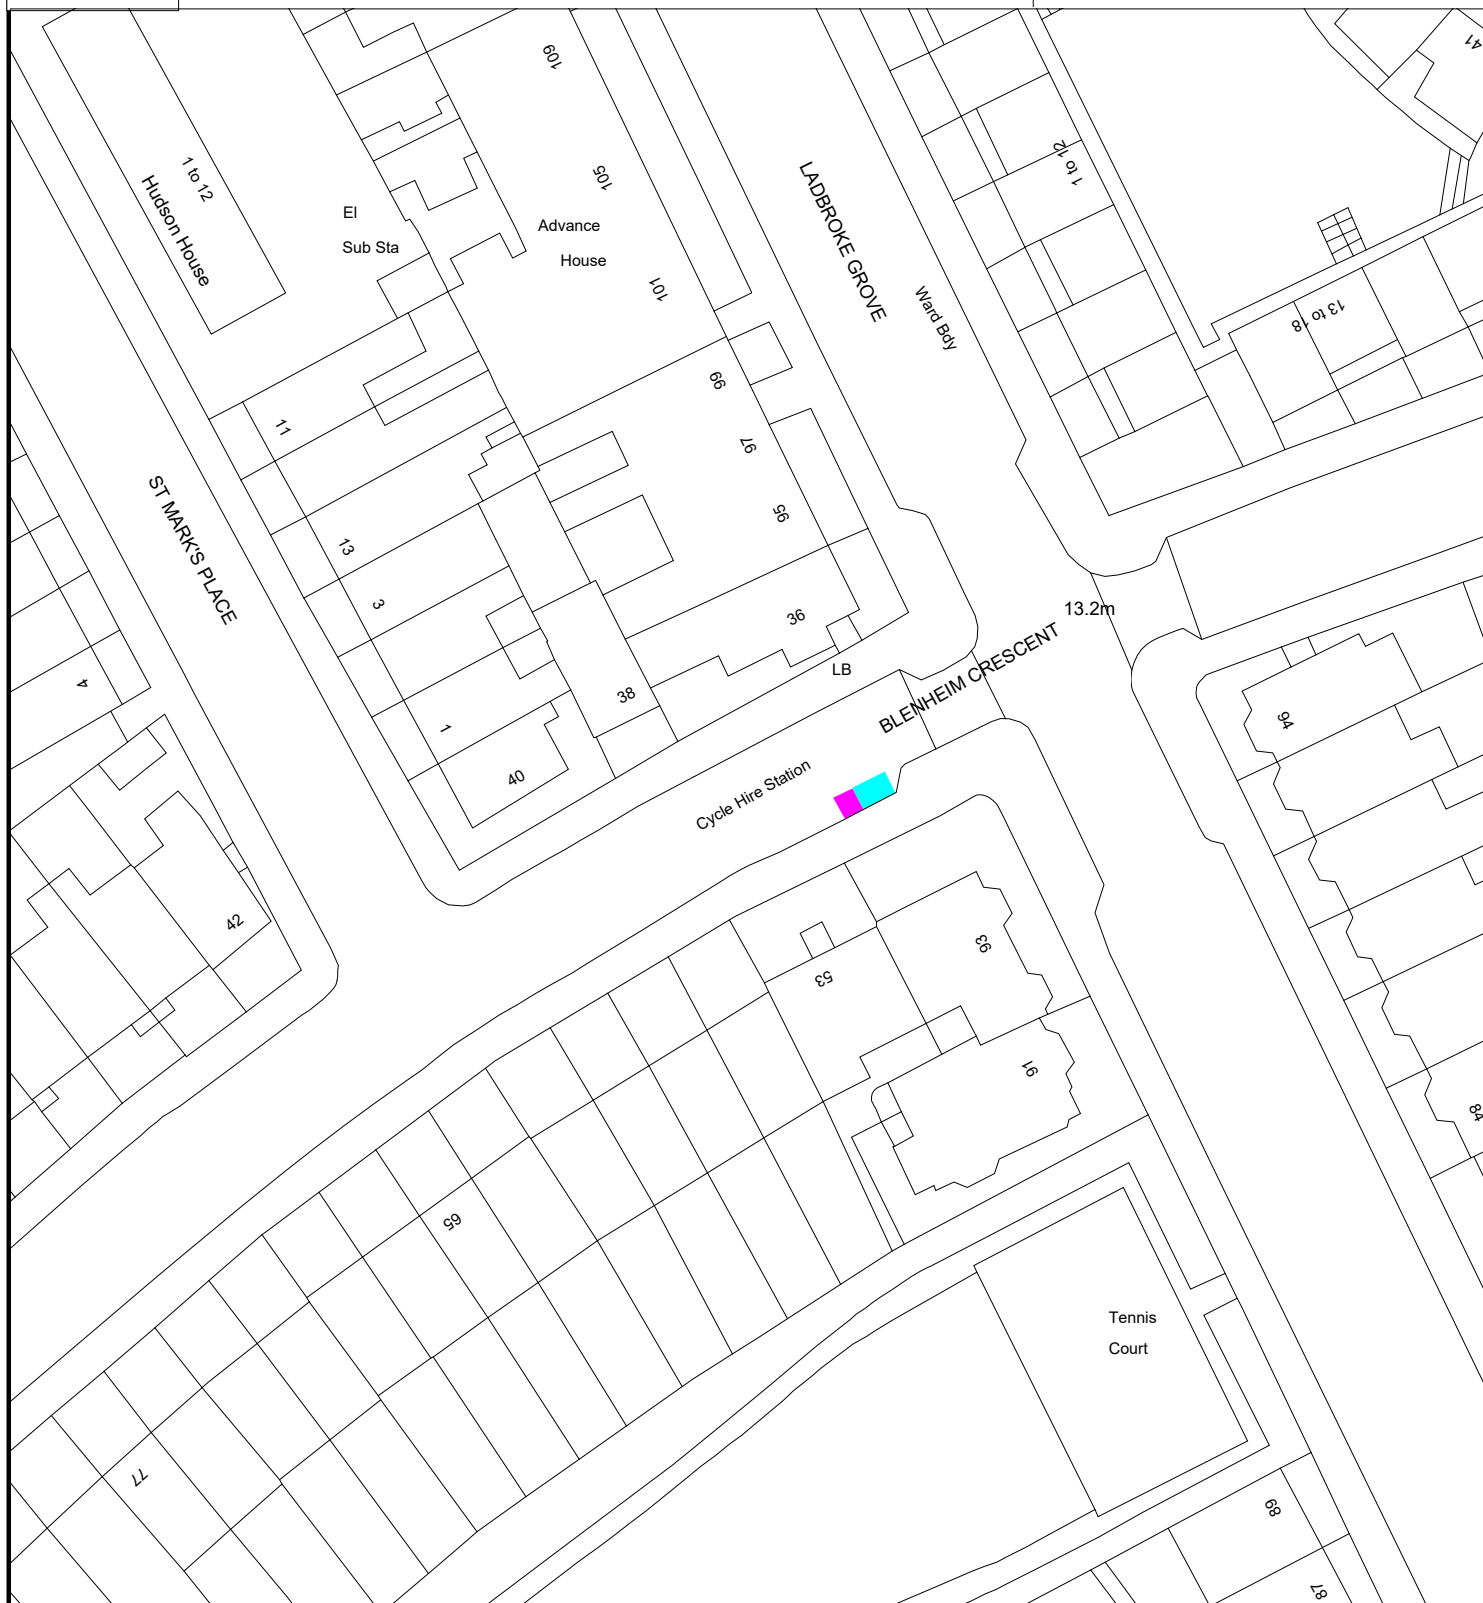

THE ROYAL BOROUGH OF
**KENSINGTON
AND CHELSEA**

DEPARTMENT OF TRANSPORT AND
HIGHWAYS

Traffic & Transportation Policy Service

The Royal Borough of Kensington and Chelsea
Council Offices, 37 Pembroke Road,
London, W8 6PW
Telephone: (020) 7361 3374

Project

MISCELLANEOUS PARKING AMENDMENTS

Title

**PROPOSED PARKING AMENDMENTS
IN BLENHEIM CRESCENT**

(C) Crown Copyright and database rights 2012,
Ordnance Survey 100021668

A4

Scale
1:625

Drawn PW
Date 08.12.21

Checked CD
Date 08.12.21

Drawing Number
S344-m

Rev