


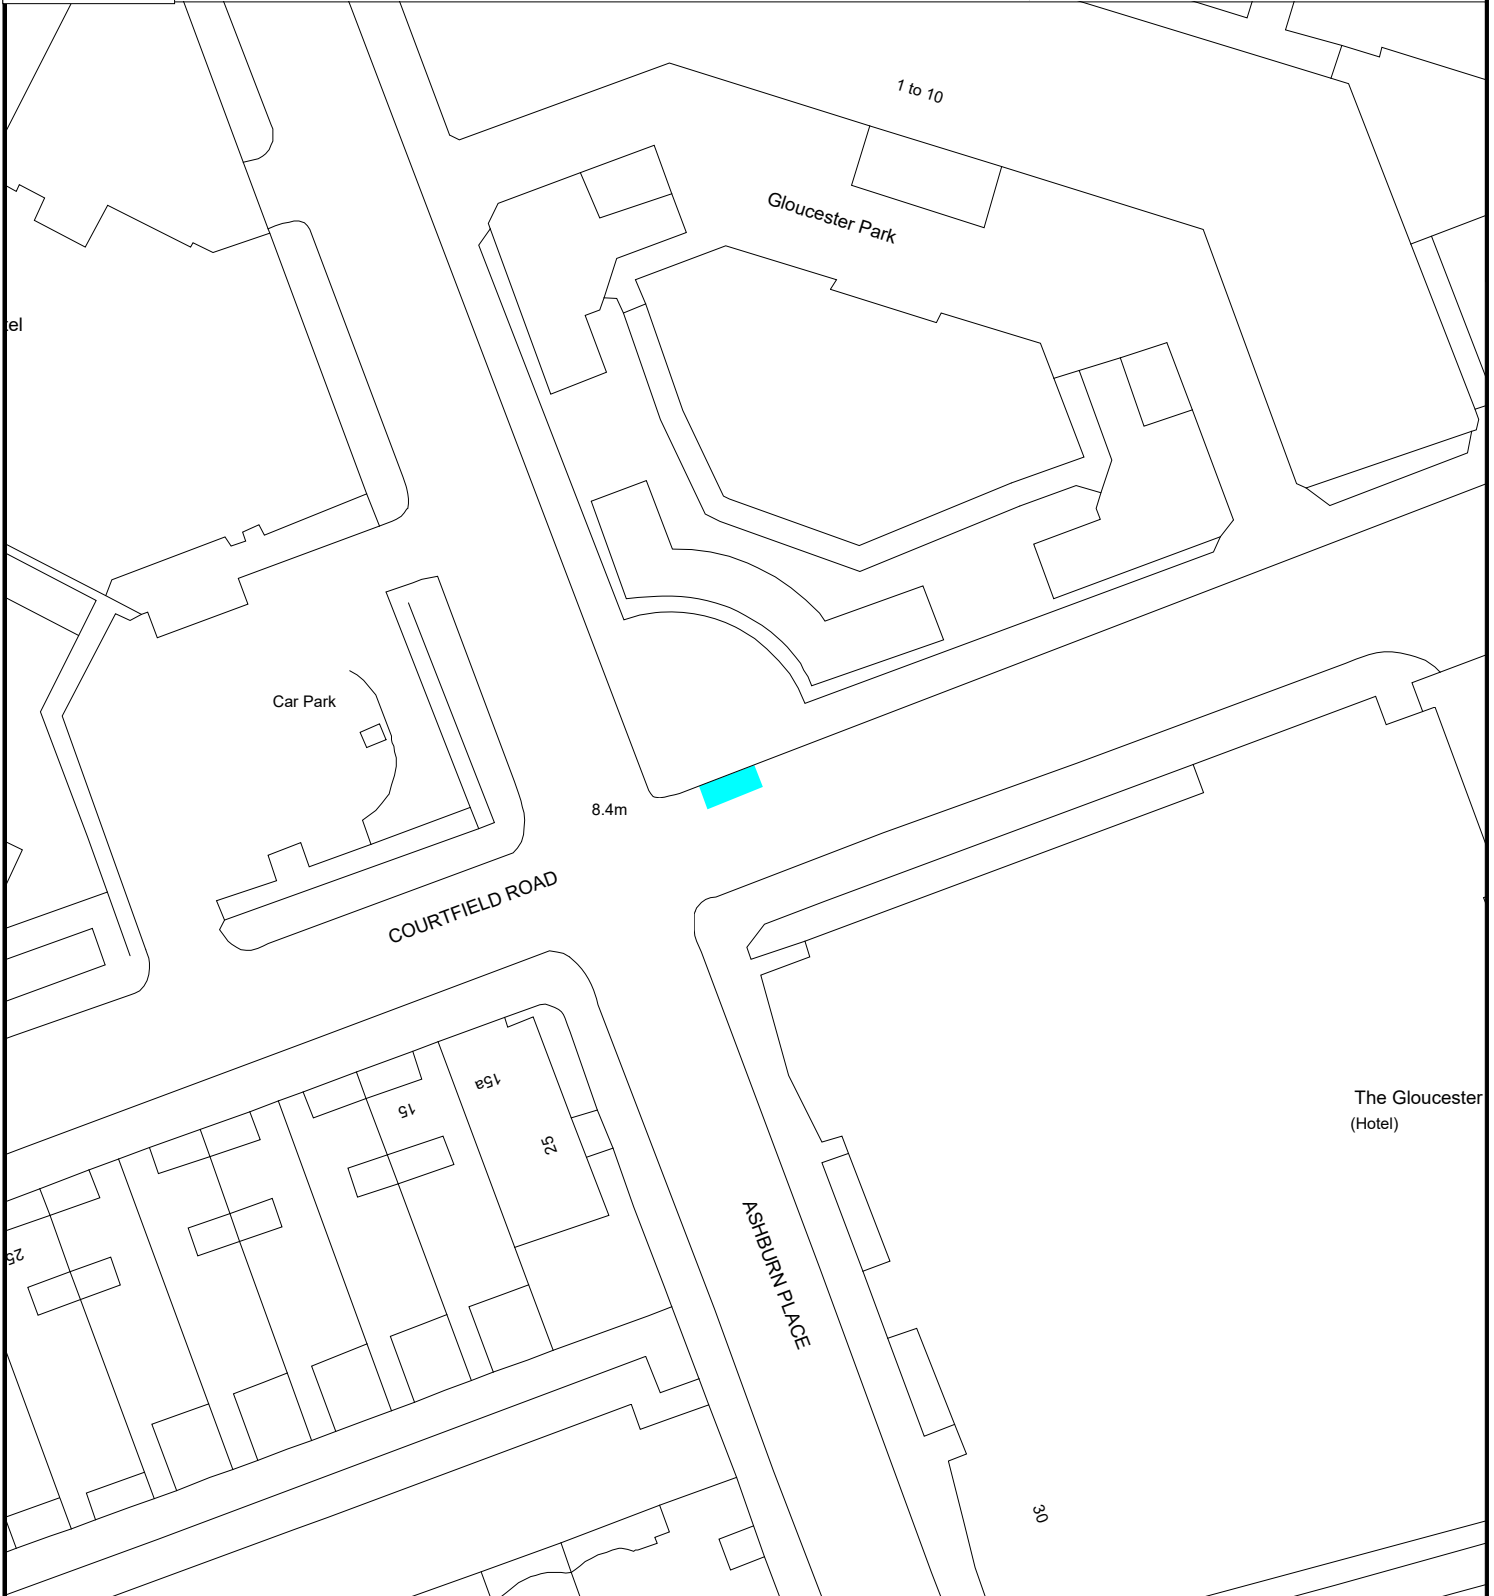

PROPOSED CONVERSION OF CAR CLUB BAY No. 215  
TO A E-SCOOTER AND DOCKLESS BICYCLE PARKING  
BAY

# COURTFIELD ROAD

DO NOT SCALE



THE ROYAL BOROUGH OF  
**KENSINGTON  
AND CHELSEA**

DEPARTMENT OF TRANSPORT AND  
HIGHWAYS

Traffic & Transportation Policy Service

The Royal Borough of Kensington and Chelsea  
Council Offices, 37 Pembroke Road,  
London, W8 6PW  
Telephone: (020) 7361 3374

Project

MISCELLANEOUS PARKING AMENDMENTS

Title

PROPOSED PARKING AMENDMENTS  
IN COURTFIELD ROAD

(C) Crown Copyright and database rights 2012,  
Ordnance Survey 100021668

**A4**

Scale

1:625

Drawn PW

Date

08.12.21

Checked CE

Date

08.12.21

Drawing Number

S347-m

Rev