
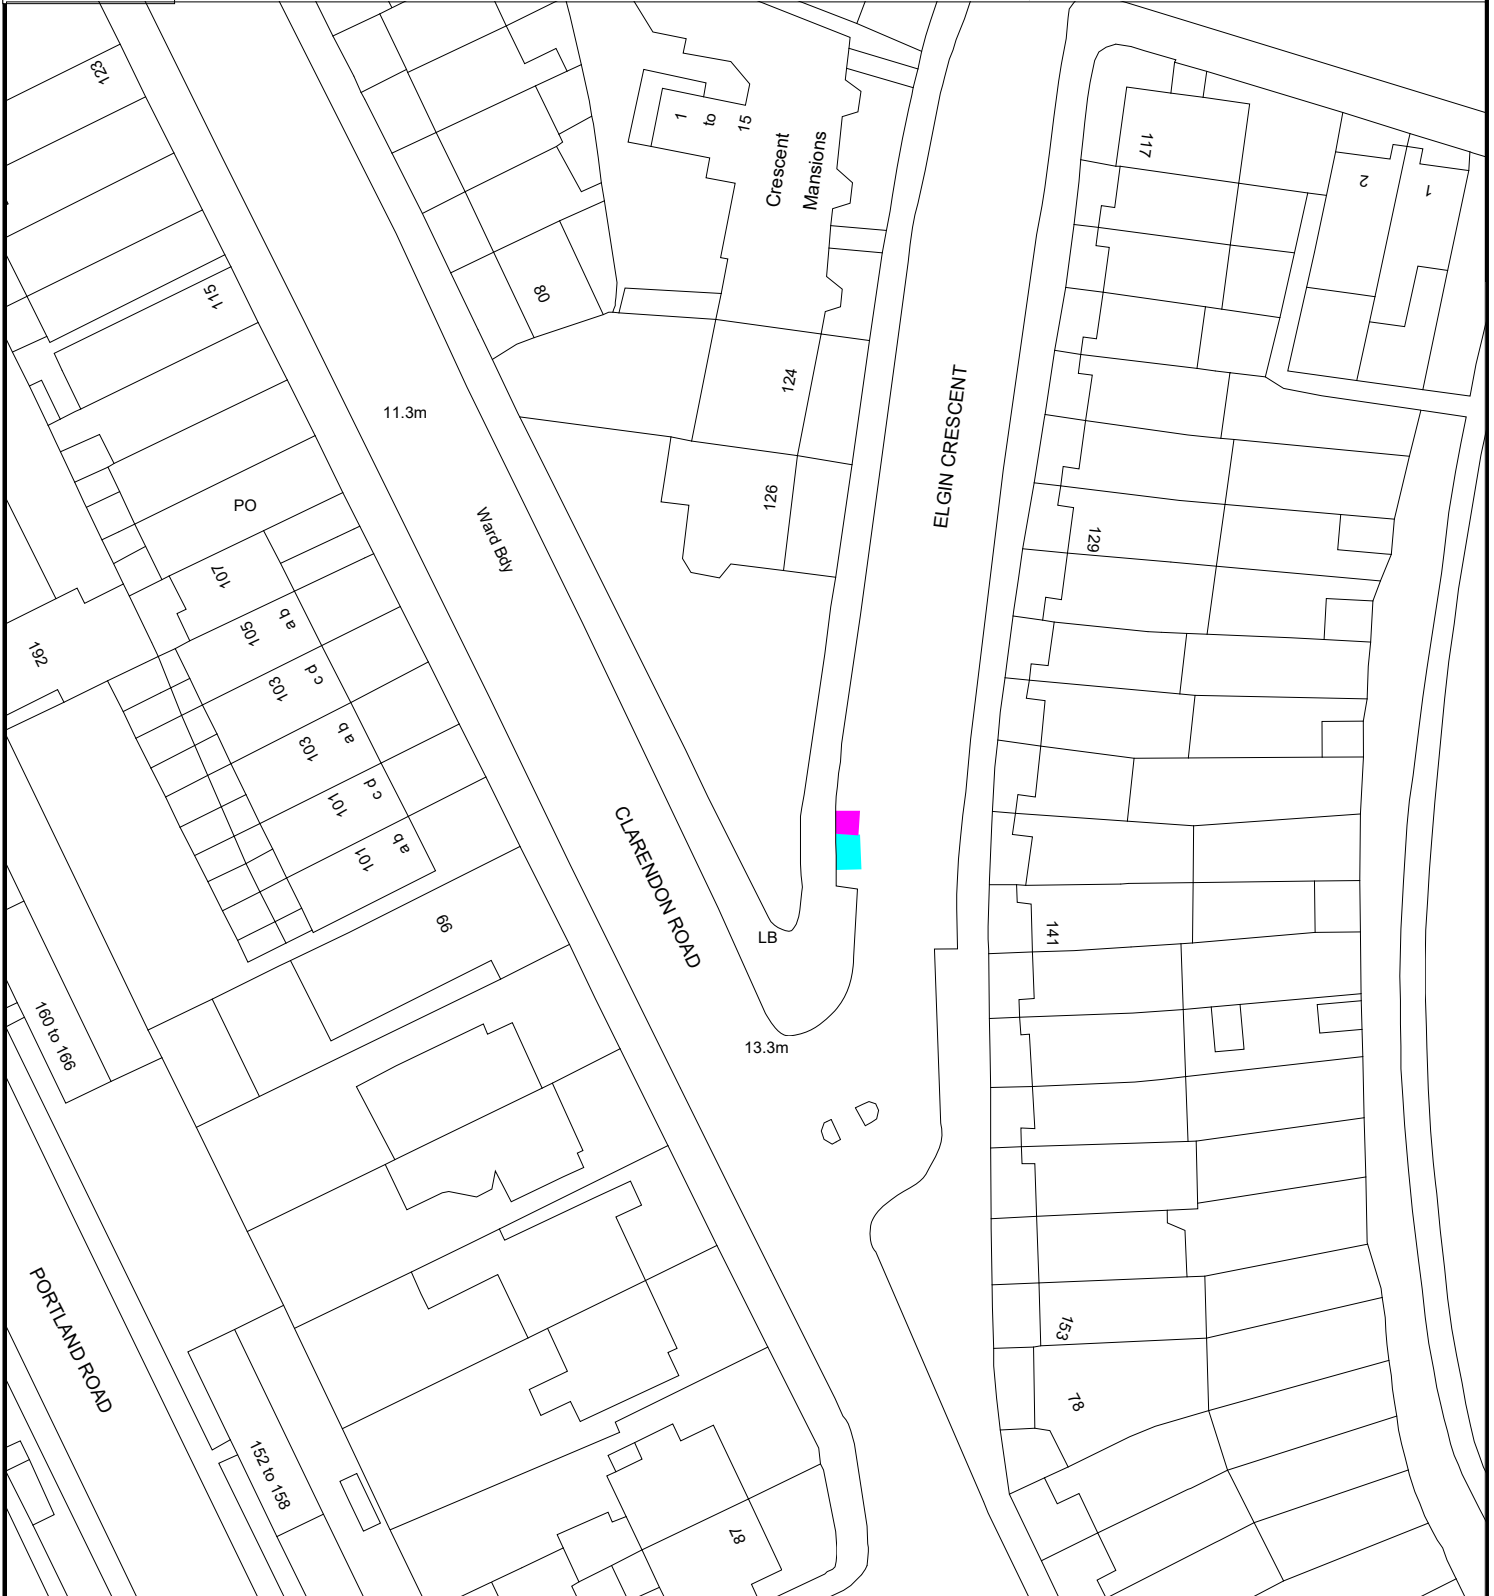
 PROPOSED CONVERSION OF 3 METRES (10FT) OF CAR CLUB BAY No. 225 TO A CYCLE HANGAR BAY

 PROPOSED CONVERSION OF 2 METRES (7FT) OF CAR CLUB BAY No. 225 TO RESIDENTS' PARKING

ELGIN CRESCENT

DO NOT SCALE



DEPARTMENT OF TRANSPORT AND HIGHWAYS
Traffic & Transportation Policy Service
The Royal Borough of Kensington and Chelsea
Council Offices, 37 Pembroke Road,
London, W8 6PW
Telephone: (020) 7361 3374

Project
MISCELLANEOUS PARKING AMENDMENTS

Title
**PROPOSED PARKING AMENDMENTS
IN ELGIN CRESCENT**

(C) Crown Copyright and database rights 2012,
Ordnance Survey 100021668 **A4**

Scale 1:625	Drawn PW	Checked CD
	Date 08.12.21	Date 08.12.21
Drawing Number S348-m		Rev