




PROPOSED CONVERSION OF 3 METRES (10FT) OF SINGLE YELLOW LINE (MON-FRI 8.30AM TO 6.30PM AND SAT 8.30AM TO 1.30PM) TO A CYCLE HANGAR BAY



PROPOSED CONVERSION OF CAR CLUB BAY No. 241 TO 5 METRES (16FT) OF RESIDENTS' PARKING

CHESTERTON ROAD

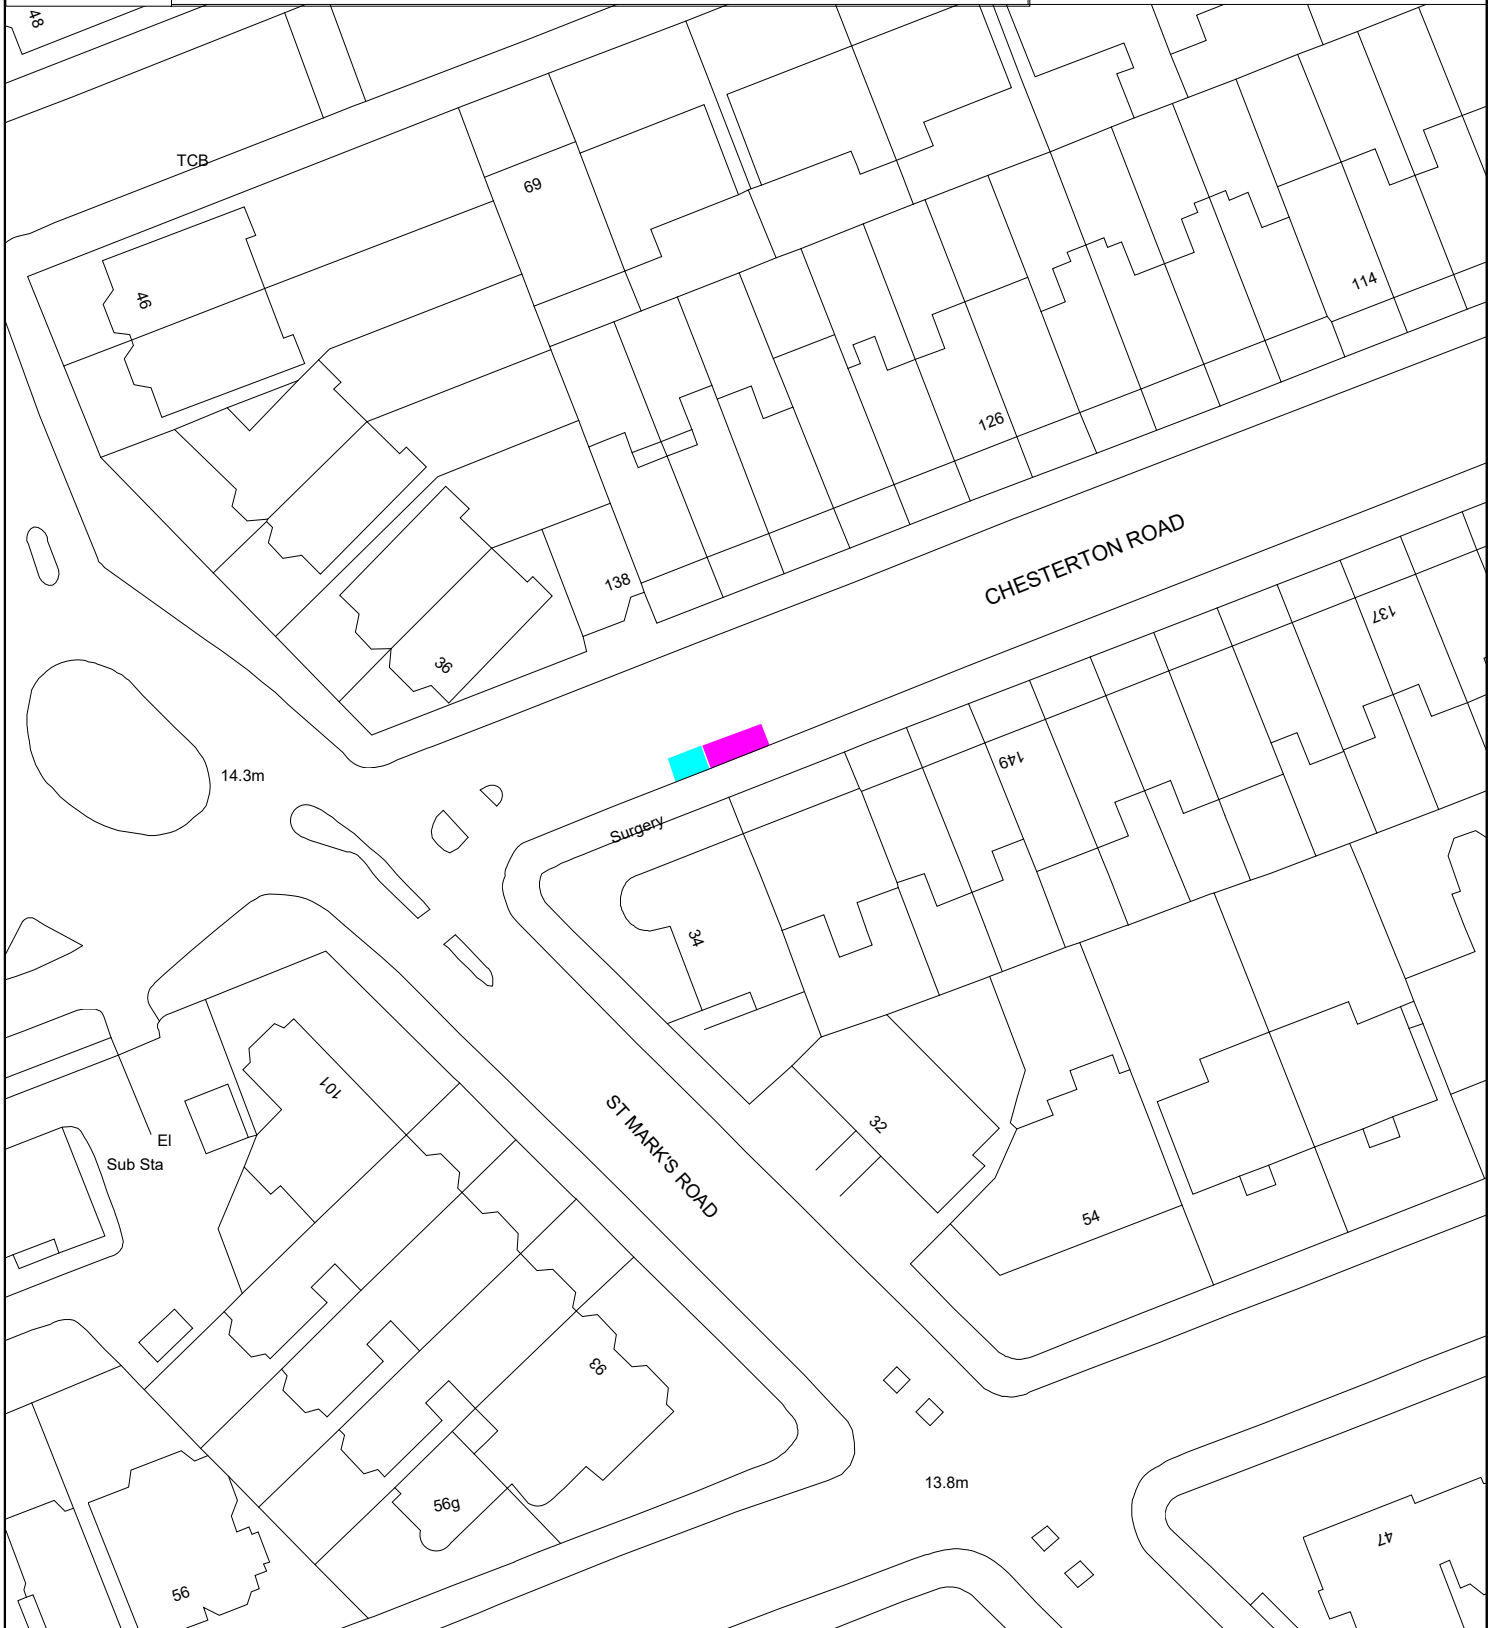

DEPARTMENT OF TRANSPORT AND HIGHWAYS

Traffic & Transportation Policy Service

The Royal Borough of Kensington and Chelsea
Council Offices, 37 Pembroke Road,
London, W8 6PW
Telephone: (020) 7361 3374

Project
MISCELLANEOUS PARKING AMENDMENTS

Title
**PROPOSED PARKING AMENDMENTS
IN CHESTERTON ROAD**

(C) Crown Copyright and database rights 2012,
Ordnance Survey 100021668

A4

Scale 1:625	Drawn PW	Checked CD
	Date 13.04.22	Date 13.04.22
Drawing Number S355-m		Rev