


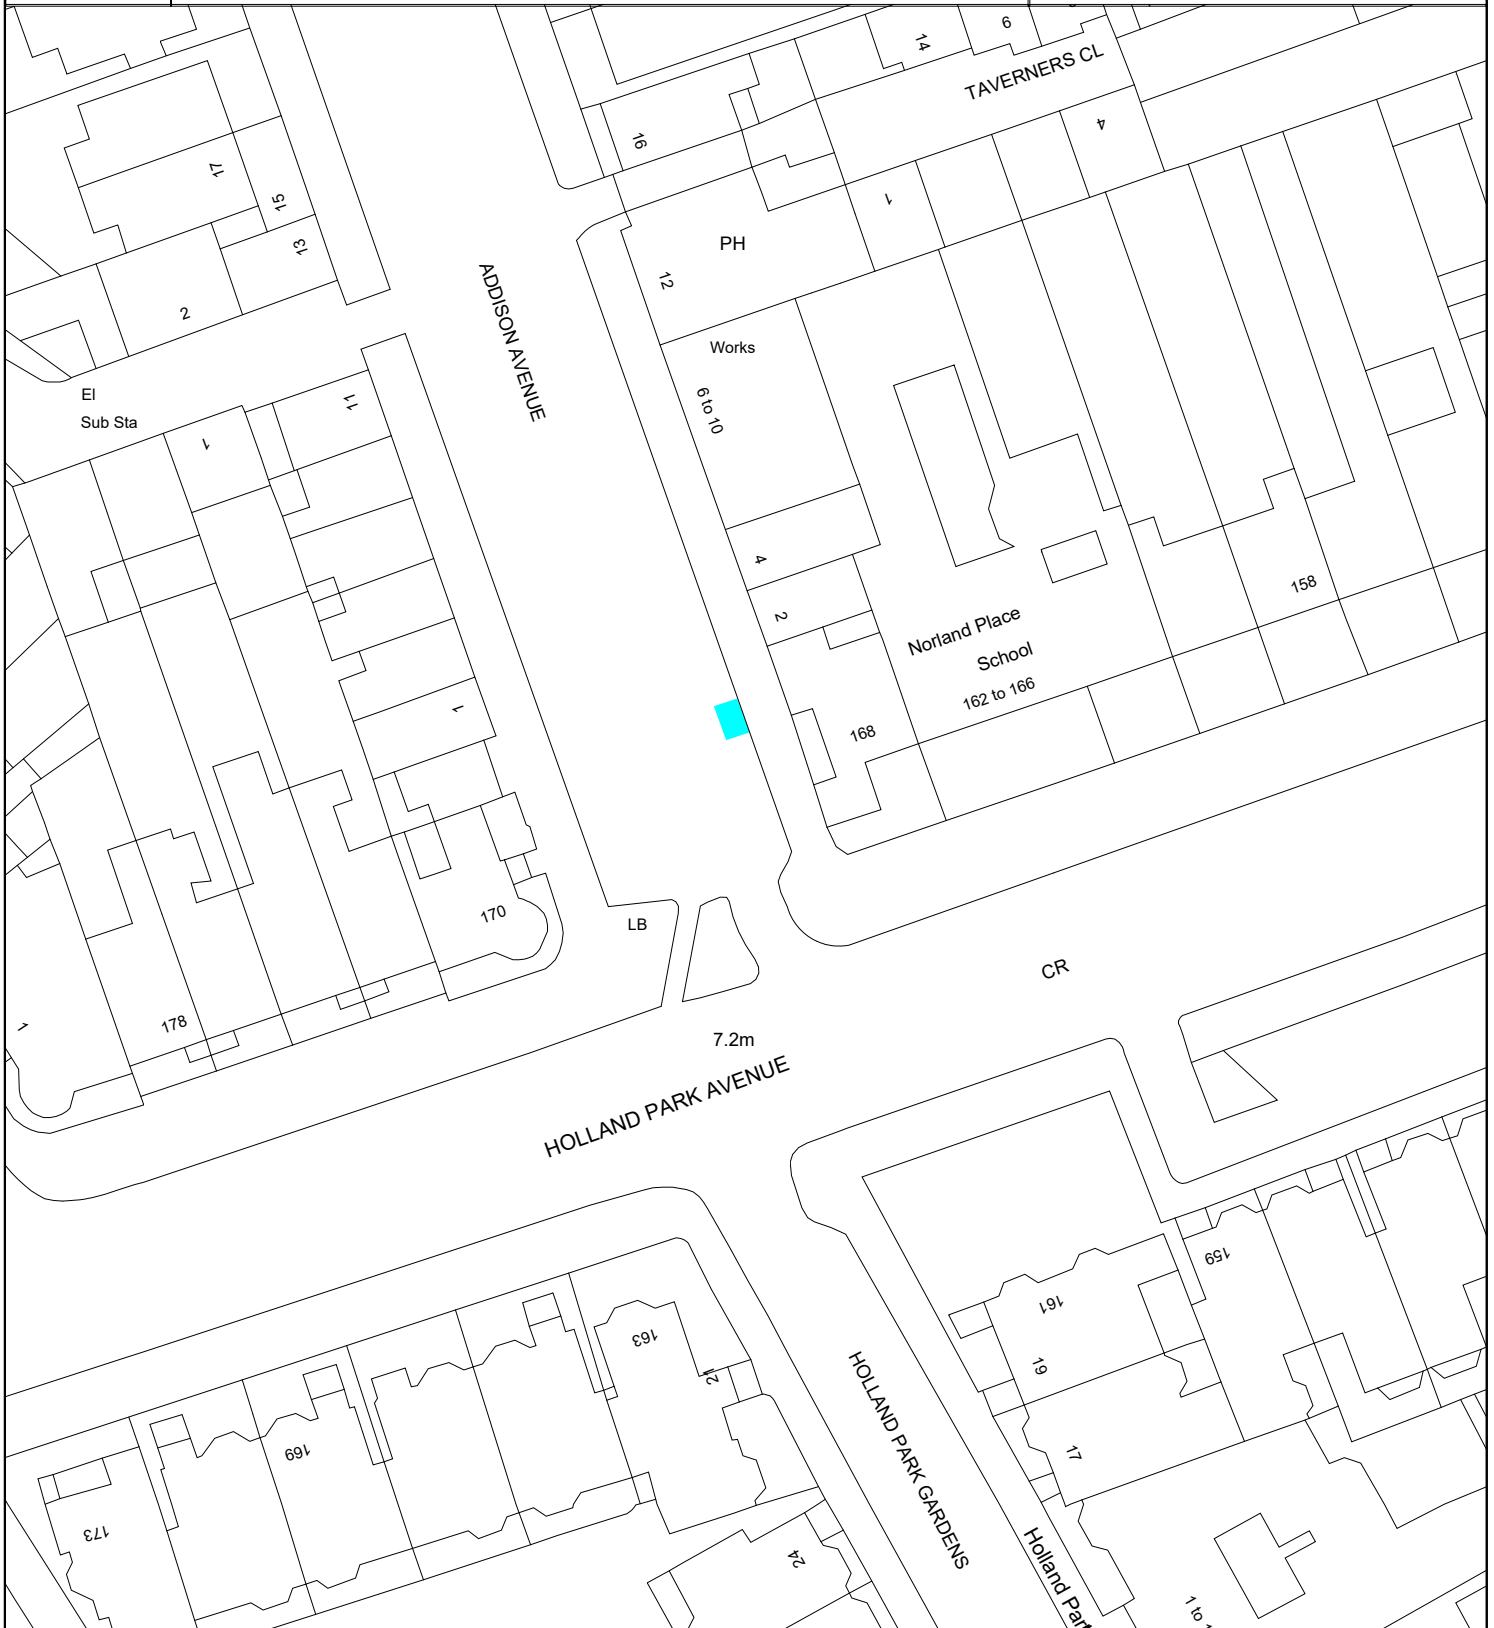

PROPOSED CONVERSION OF 3 METRES (10FT) OF
 A VISITORS' MOTORCYCLE BAY (HOURS OF
 CONTROL MONDAY TO FRIDAY 8.30AM - 6.30PM
 AND SATURDAY 8.30AM - 1.30PM) TO A CYCLE
 HANGAR BAY

ADDISON AVENUE



DEPARTMENT OF TRANSPORT AND
 HIGHWAYS

Traffic & Transportation Policy Service

The Royal Borough of Kensington and Chelsea
 Council Offices, 37 Pembroke Road,
 London, W8 6PW
 Telephone: (020) 7361 3374

Project
MISCELLANEOUS PARKING AMENDMENTS

Title
**PROPOSED PARKING AMENDMENTS
 IN ADDISON AVENUE**

(C) Crown Copyright and database rights 2012,
 Ordnance Survey 100021668

A4

Scale 1:625	Drawn PW	Checked CD
	Date 27.04.22	Date 27.04.22
Drawing Number S367-m		Rev