


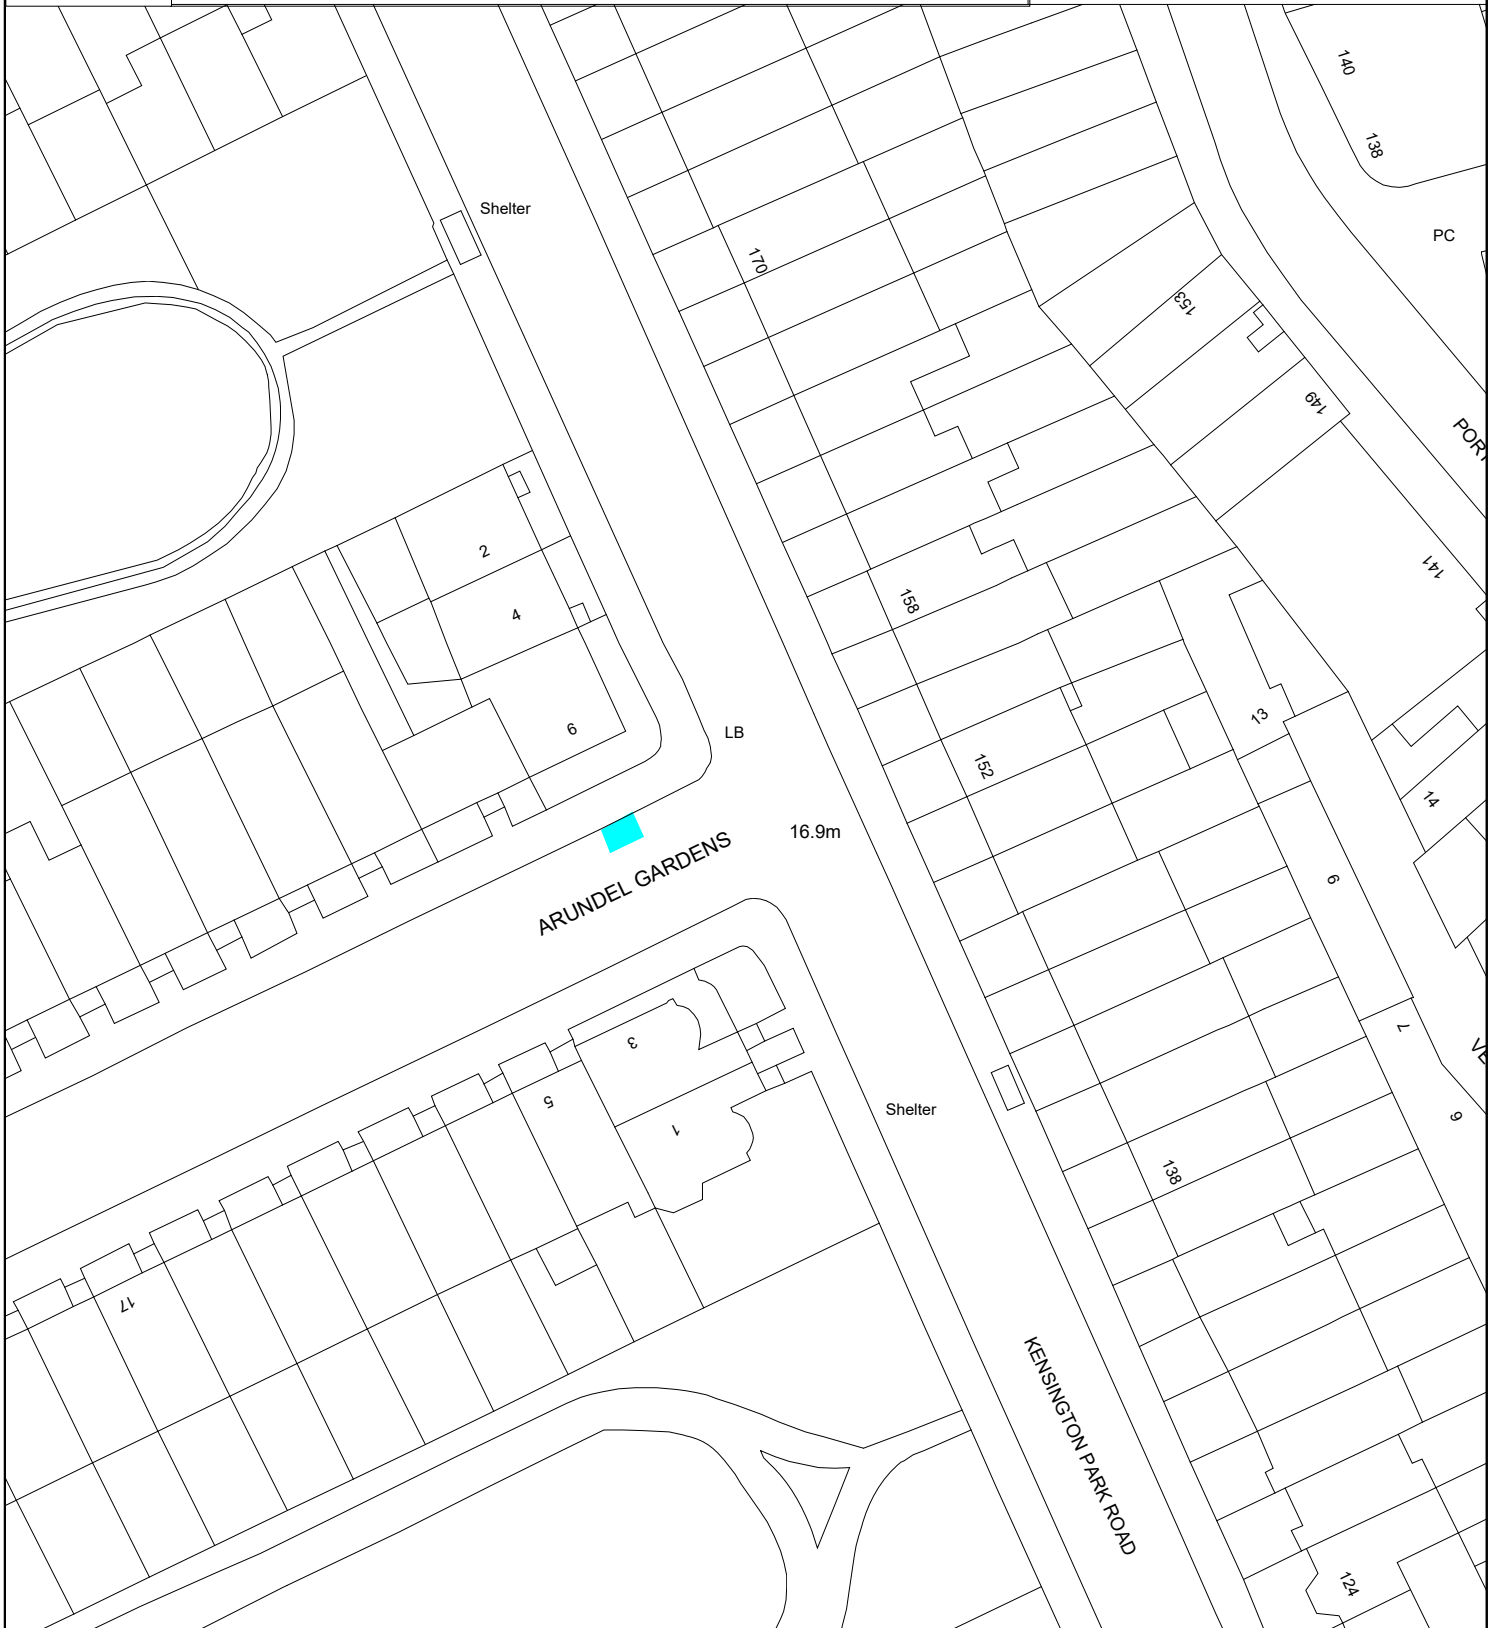

PROPOSED CONVERSION OF 3 METRES (10FT) OF RESIDENTS' PARKING TO A CYCLE HANGAR BAY

ARUNDEL GARDENS



DEPARTMENT OF TRANSPORT AND HIGHWAYS

Traffic & Transportation Policy Service

The Royal Borough of Kensington and Chelsea
Council Offices, 37 Pembroke Road,
London, W8 6PW
Telephone: (020) 7361 3374

Project

MISCELLANEOUS PARKING AMENDMENTS

Title

PROPOSED PARKING AMENDMENTS
IN ARUNDEL GARDENS

(C) Crown Copyright and database rights 2012,
Ordnance Survey 100021668

A4

Scale

1:625

Drawn PW

Date

27.04.22

Checked CD

Date

27.04.22

Drawing Number

S368-m

Rev