


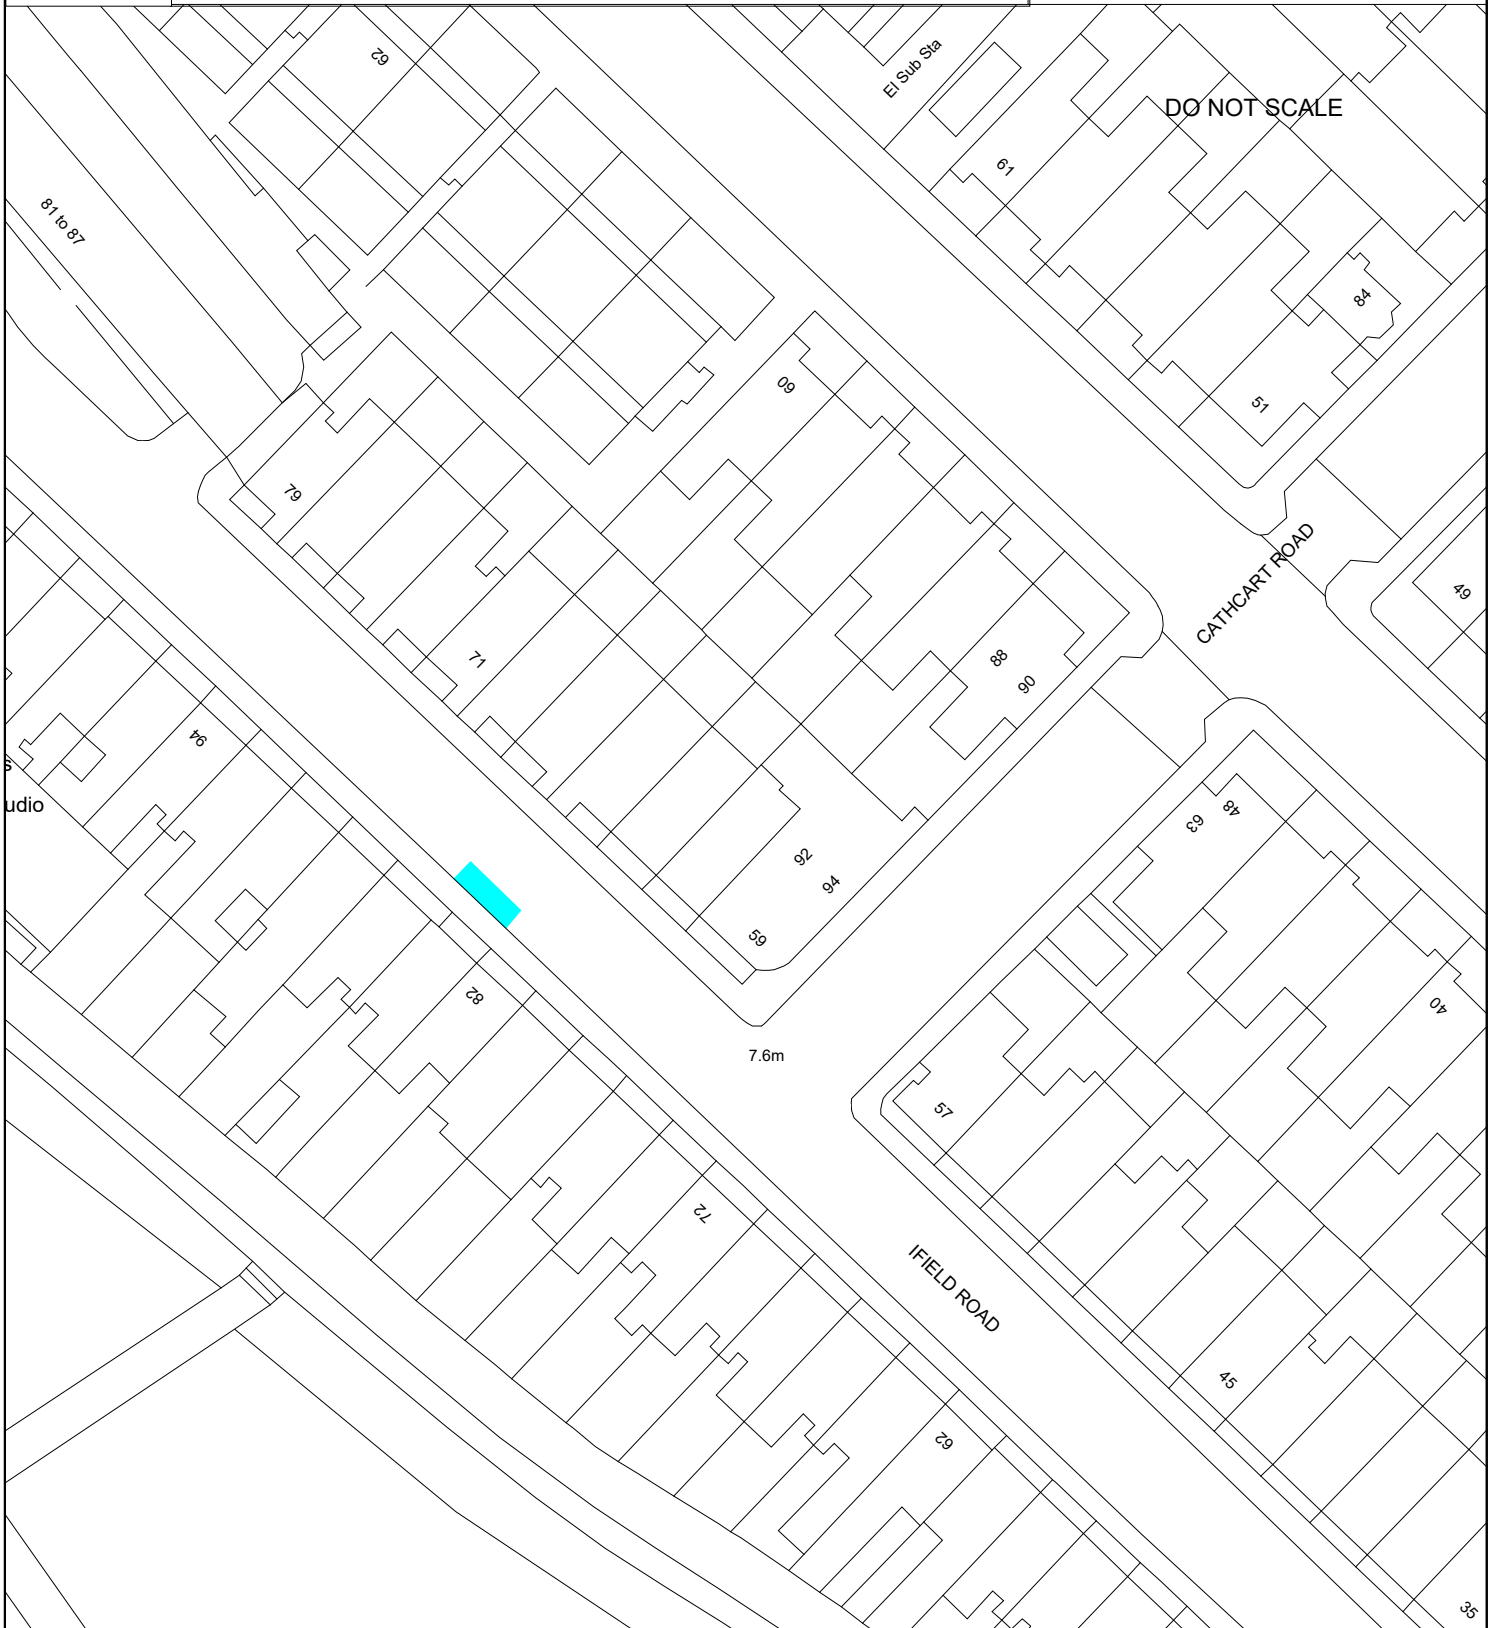

PROPOSED CONVERSION OF 6 METRES (20FT) OF RESIDENTS' PARKING TO A CYCLE HANGAR BAY FOR TWO CYCLE HANGARS

**IFIELD ROAD**



DEPARTMENT OF TRANSPORT AND HIGHWAYS

Traffic & Transportation Policy Service

The Royal Borough of Kensington and Chelsea  
Council Offices, 37 Pembroke Road,  
London, W8 6PW  
Telephone: (020) 7361 3374

Project

MISCELLANEOUS PARKING AMENDMENTS

Title

PROPOSED PARKING AMENDMENTS  
IN IFIELD ROAD

(C) Crown Copyright and database rights 2012,  
Ordnance Survey 100021668

**A4**

Scale

1:625

Drawn PW

Date

27.04.22

Checked CD

Date

27.04.22

Drawing Number

S370-m

Rev