




PROPOSED CONVERSION OF 3 METRES (10FT) OF RESIDENTS' PARKING TO A CYCLE HANGAR BAY



PROPOSED CONVERSION OF 2 METRES (7FT) OF RESIDENTS' PARKING TO SINGLE YELLOW LINE (HOURS OF CONTROL: MON-SAT 8.30AM TO 6.30PM)

# KEMPSFORD GARDENS

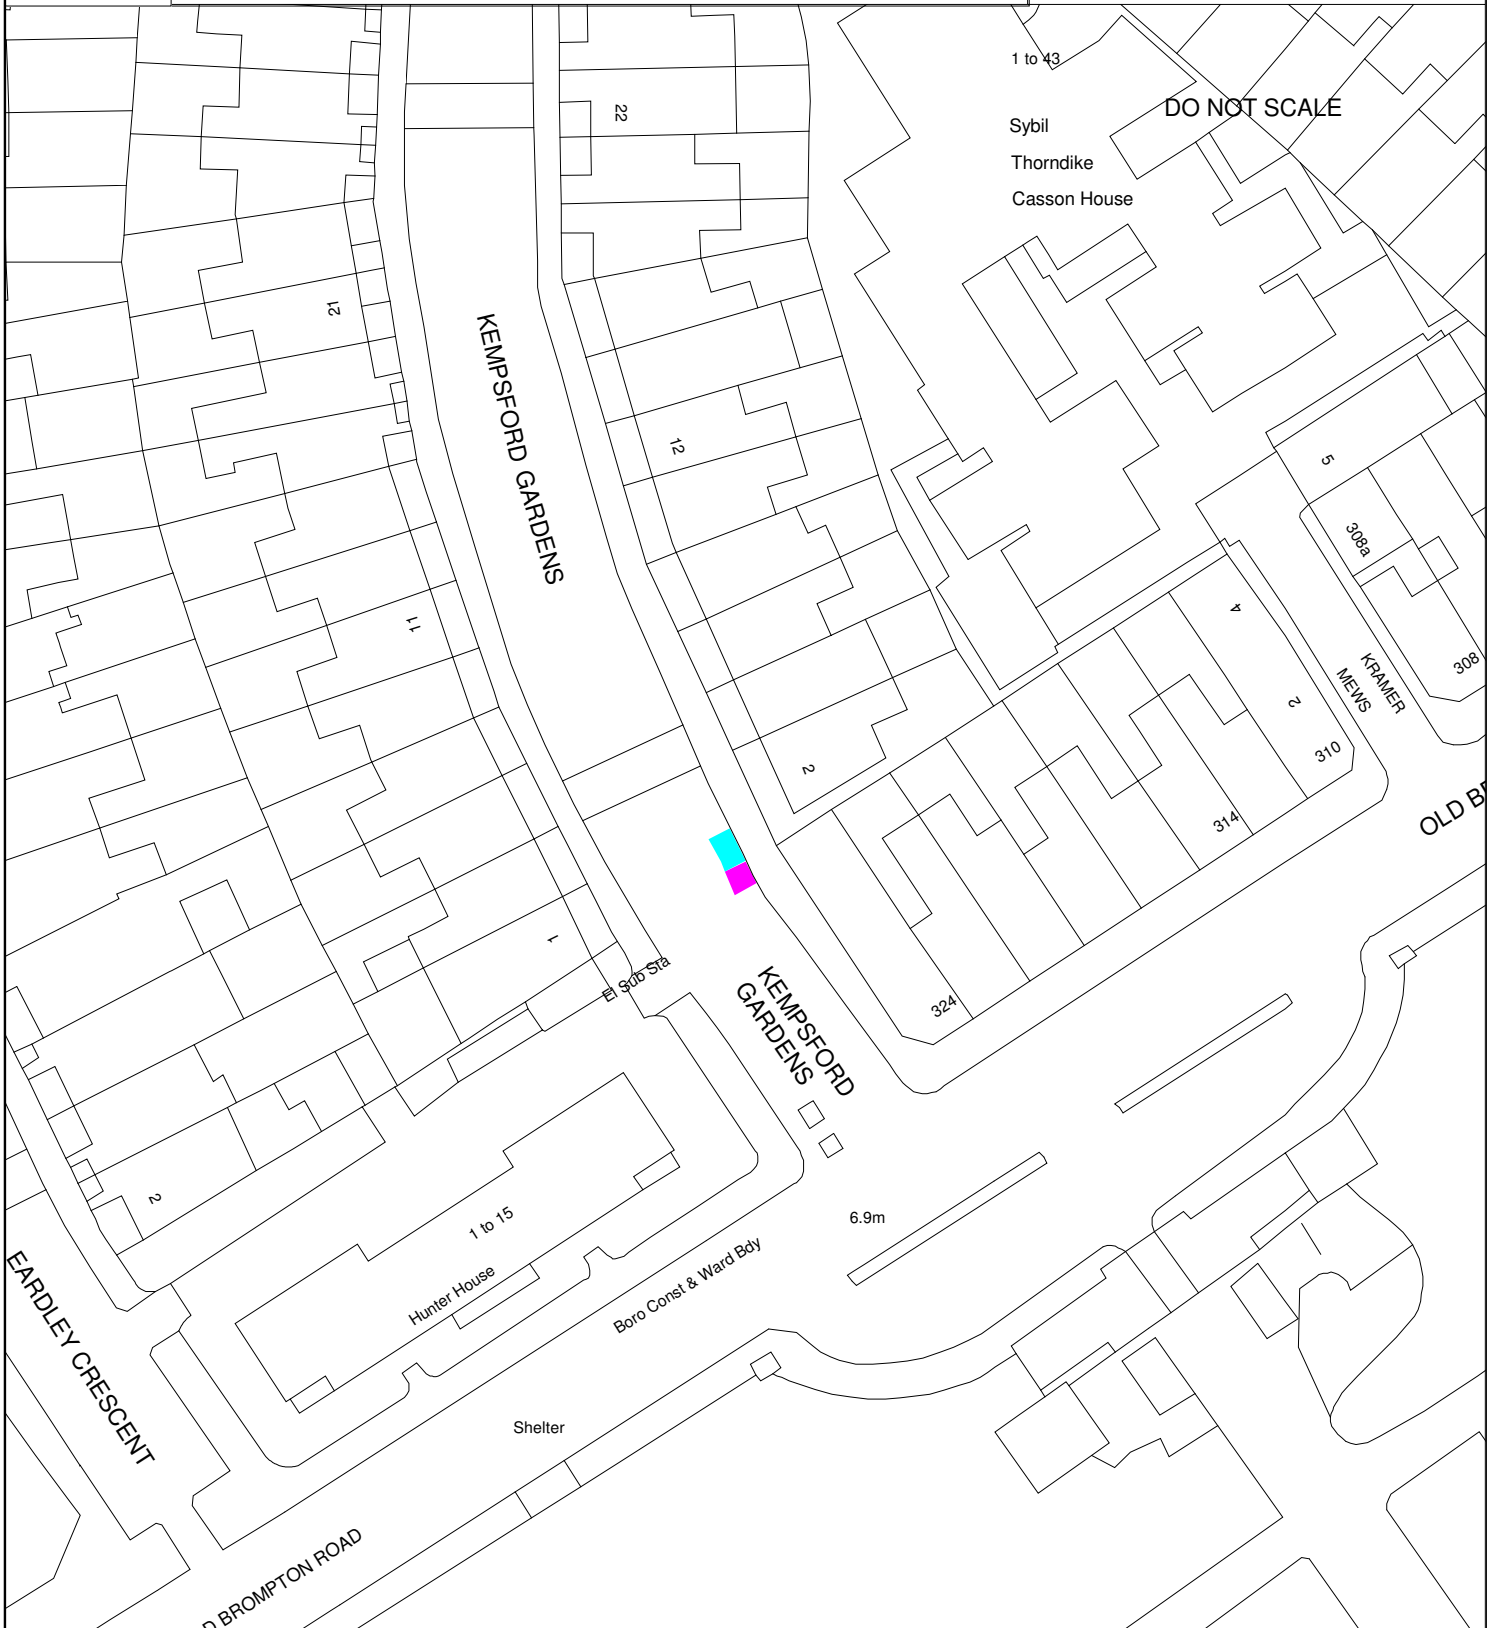

DEPARTMENT OF TRANSPORT AND HIGHWAYS

Traffic & Transportation Policy Service

The Royal Borough of Kensington and Chelsea  
Council Offices, 37 Pembroke Road,  
London, W8 6PW  
Telephone: (020) 7361 3374

Project  
**MISCELLANEOUS PARKING AMENDMENTS**

Title  
**PROPOSED PARKING AMENDMENTS  
IN KEMPSFORD GARDENS**

(C) Crown Copyright and database rights 2012,  
Ordnance Survey 100021668

**A4**

Scale 1:625	Drawn PW	Checked CD
	Date 27.04.22	Date 27.04.22
Drawing Number S371-m		Rev