


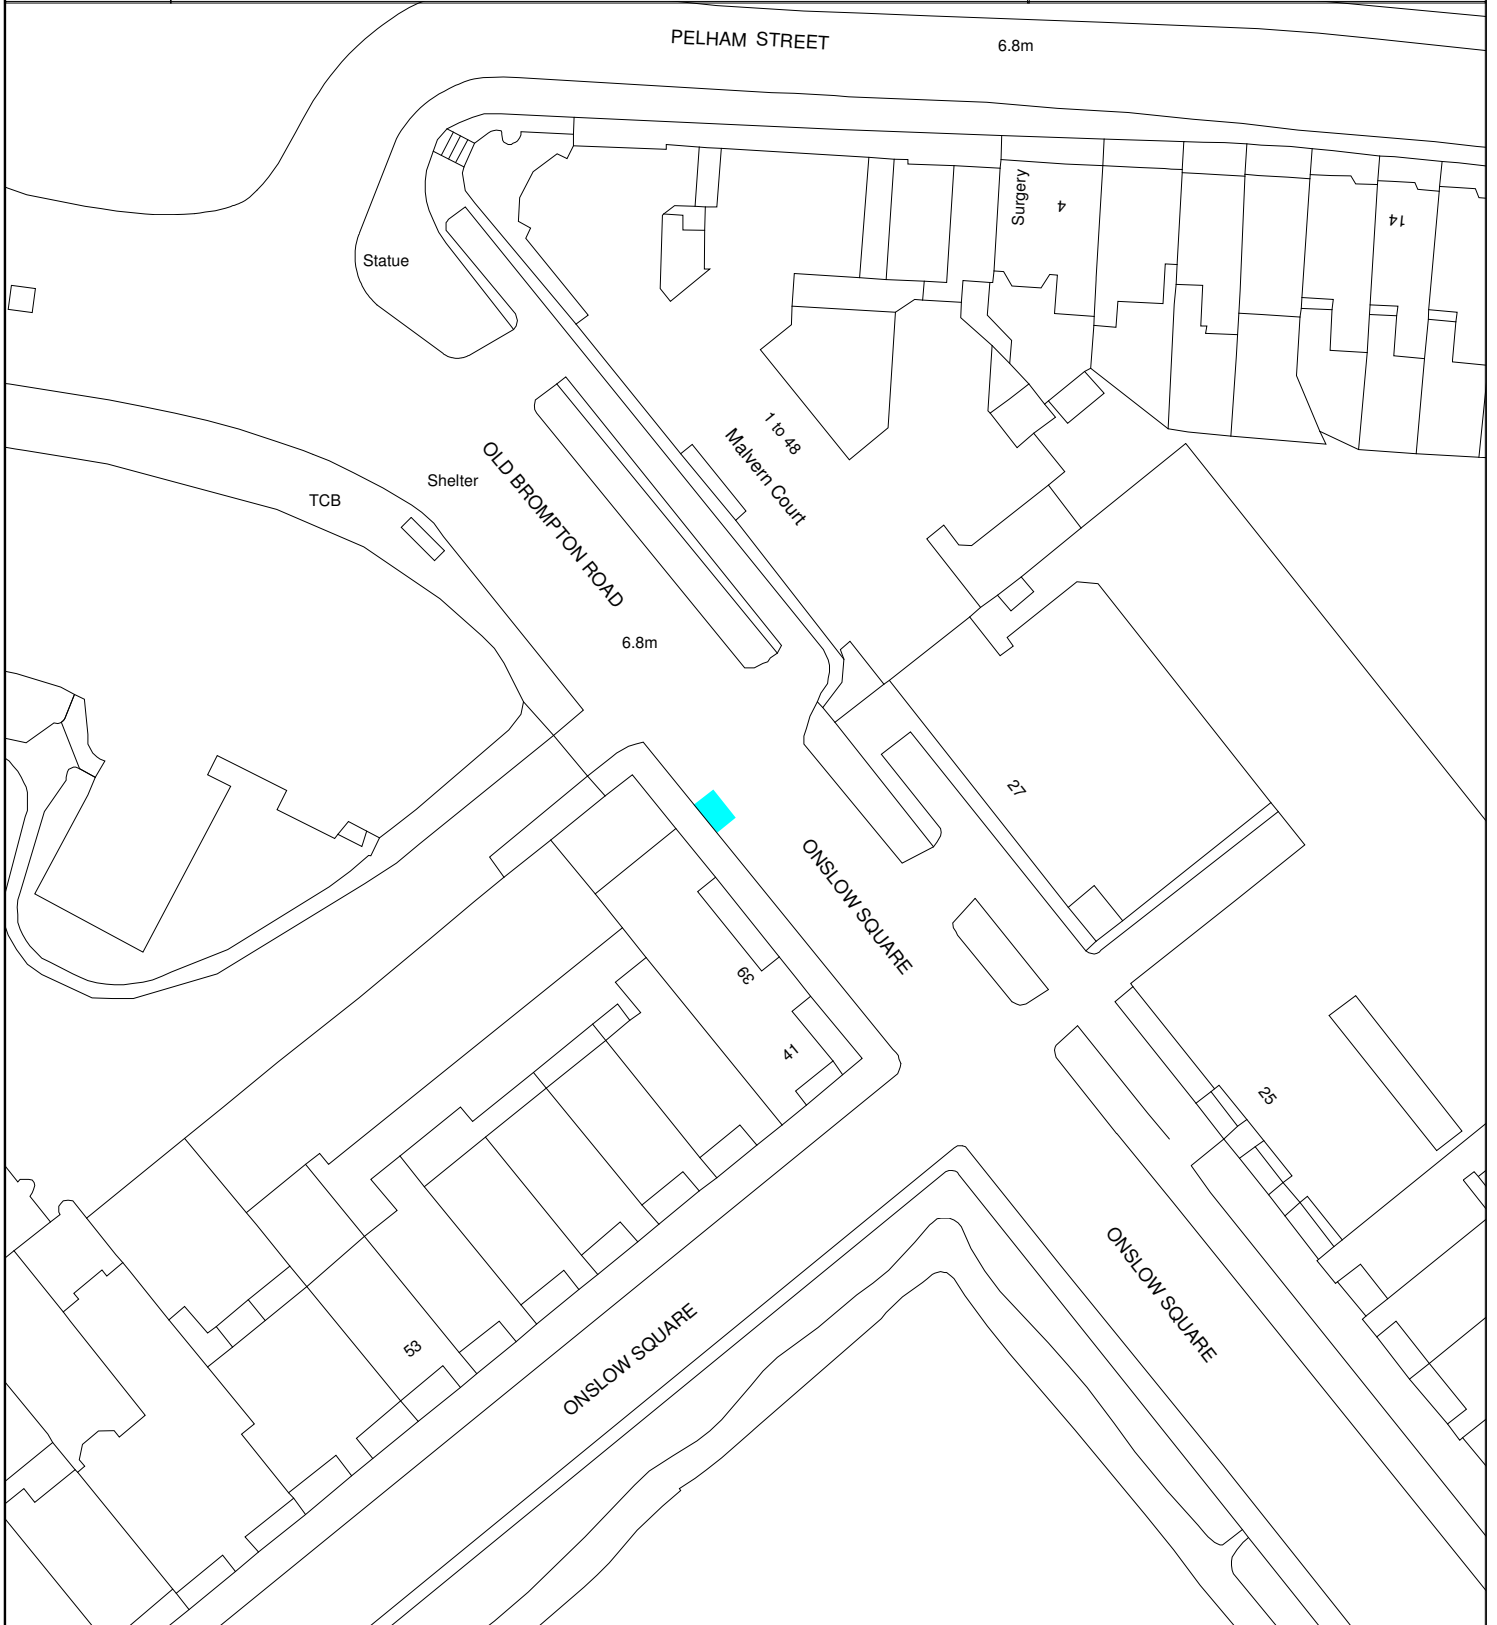

PROPOSED CONVERSION OF 3 METRES (10FT) OF DOUBLE YELLOW LINES TO A CYCLE HANGAR BAY

ONSLOW SQUARE



DEPARTMENT OF TRANSPORT AND HIGHWAYS

Traffic & Transportation Policy Service

The Royal Borough of Kensington and Chelsea
Council Offices, 37 Pembroke Road,
London, W8 6PW
Telephone: (020) 7361 3374

Project
MISCELLANEOUS PARKING AMENDMENTS

Title
**PROPOSED PARKING AMENDMENTS
IN ONSLOW SQUARE**

(C) Crown Copyright and database rights 2012,
Ordnance Survey 100021668

A4

Scale 1:625	Drawn PW	Checked CD
	Date 27.04.22	Date 27.04.22
Drawing Number S374-m		Rev