

PROPOSED CONVERSION OF 3 METRES (10FT) OF RESIDENTS' PARKING TO A CYCLE HANGAR BAY


PROPOSED INTRODUCTION OF A NEW TREE

SHREWSBURY STREET

24.0m

23.4m

DO NOT SCALE

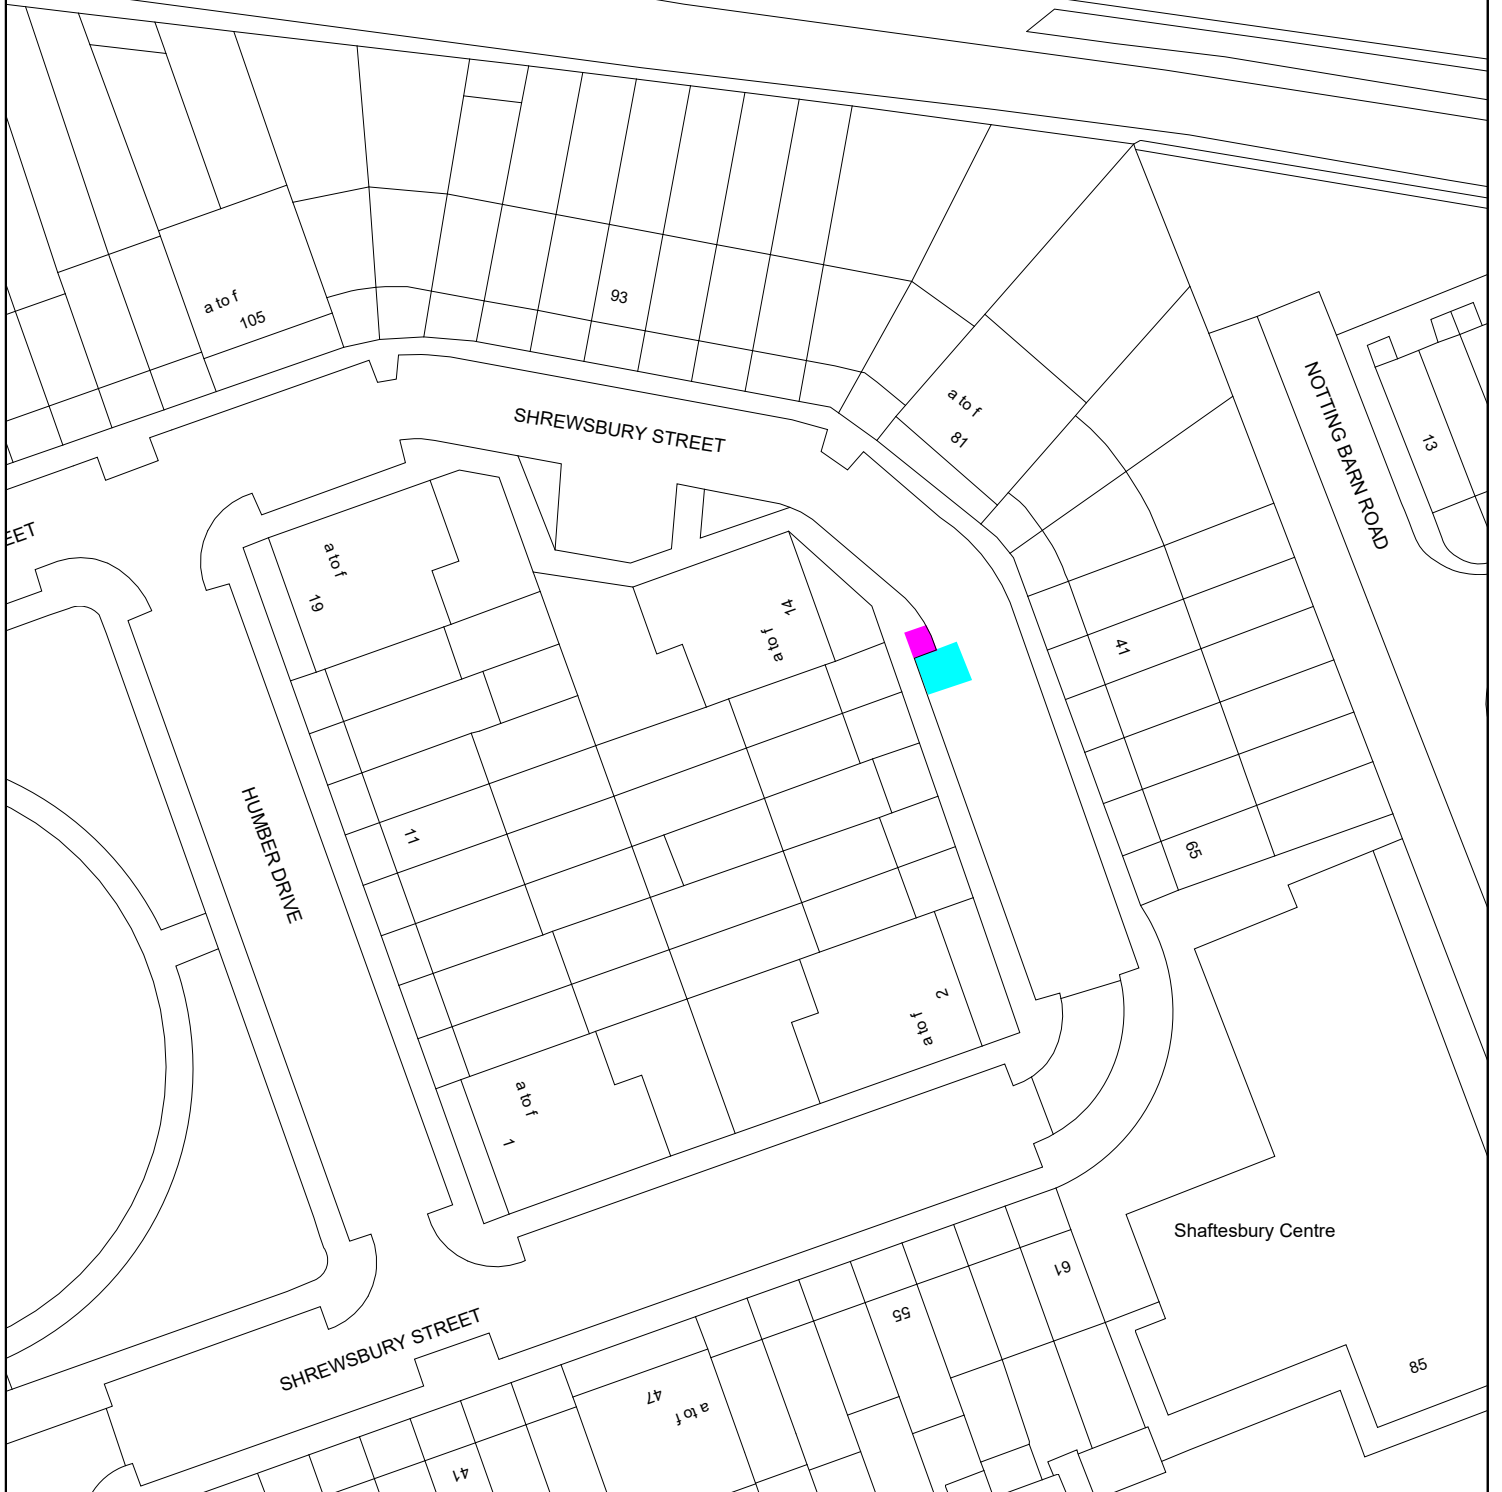

DEPARTMENT OF TRANSPORT AND HIGHWAYS

Traffic & Transportation Policy Service

The Royal Borough of Kensington and Chelsea
Council Offices, 37 Pembroke Road,
London, W8 6PW
Telephone: (020) 7361 3374

Project

MISCELLANEOUS PARKING AMENDMENTS

Title

PROPOSED PARKING AMENDMENTS
IN SHREWSBURY STREET

(C) Crown Copyright and database rights 2012,
Ordnance Survey 100021668

A4

Scale

1:625

Drawn PW

Date

26.05.22

Checked CD

Date

26.05.22

Drawing Number

S377-m

Rev A