




PROPOSED CONVERSION OF 3 METRES (10FT) OF RESIDENTS' PARKING TO CYCLE HANGAR BAY



PROPOSED CONVERSION OF 2 METRES (7FT) OF RESIDENTS' PARKING TO DOUBLE YELLOW LINES AND BUILD OUT FOR A TREE PIT

# ST MARK'S ROAD

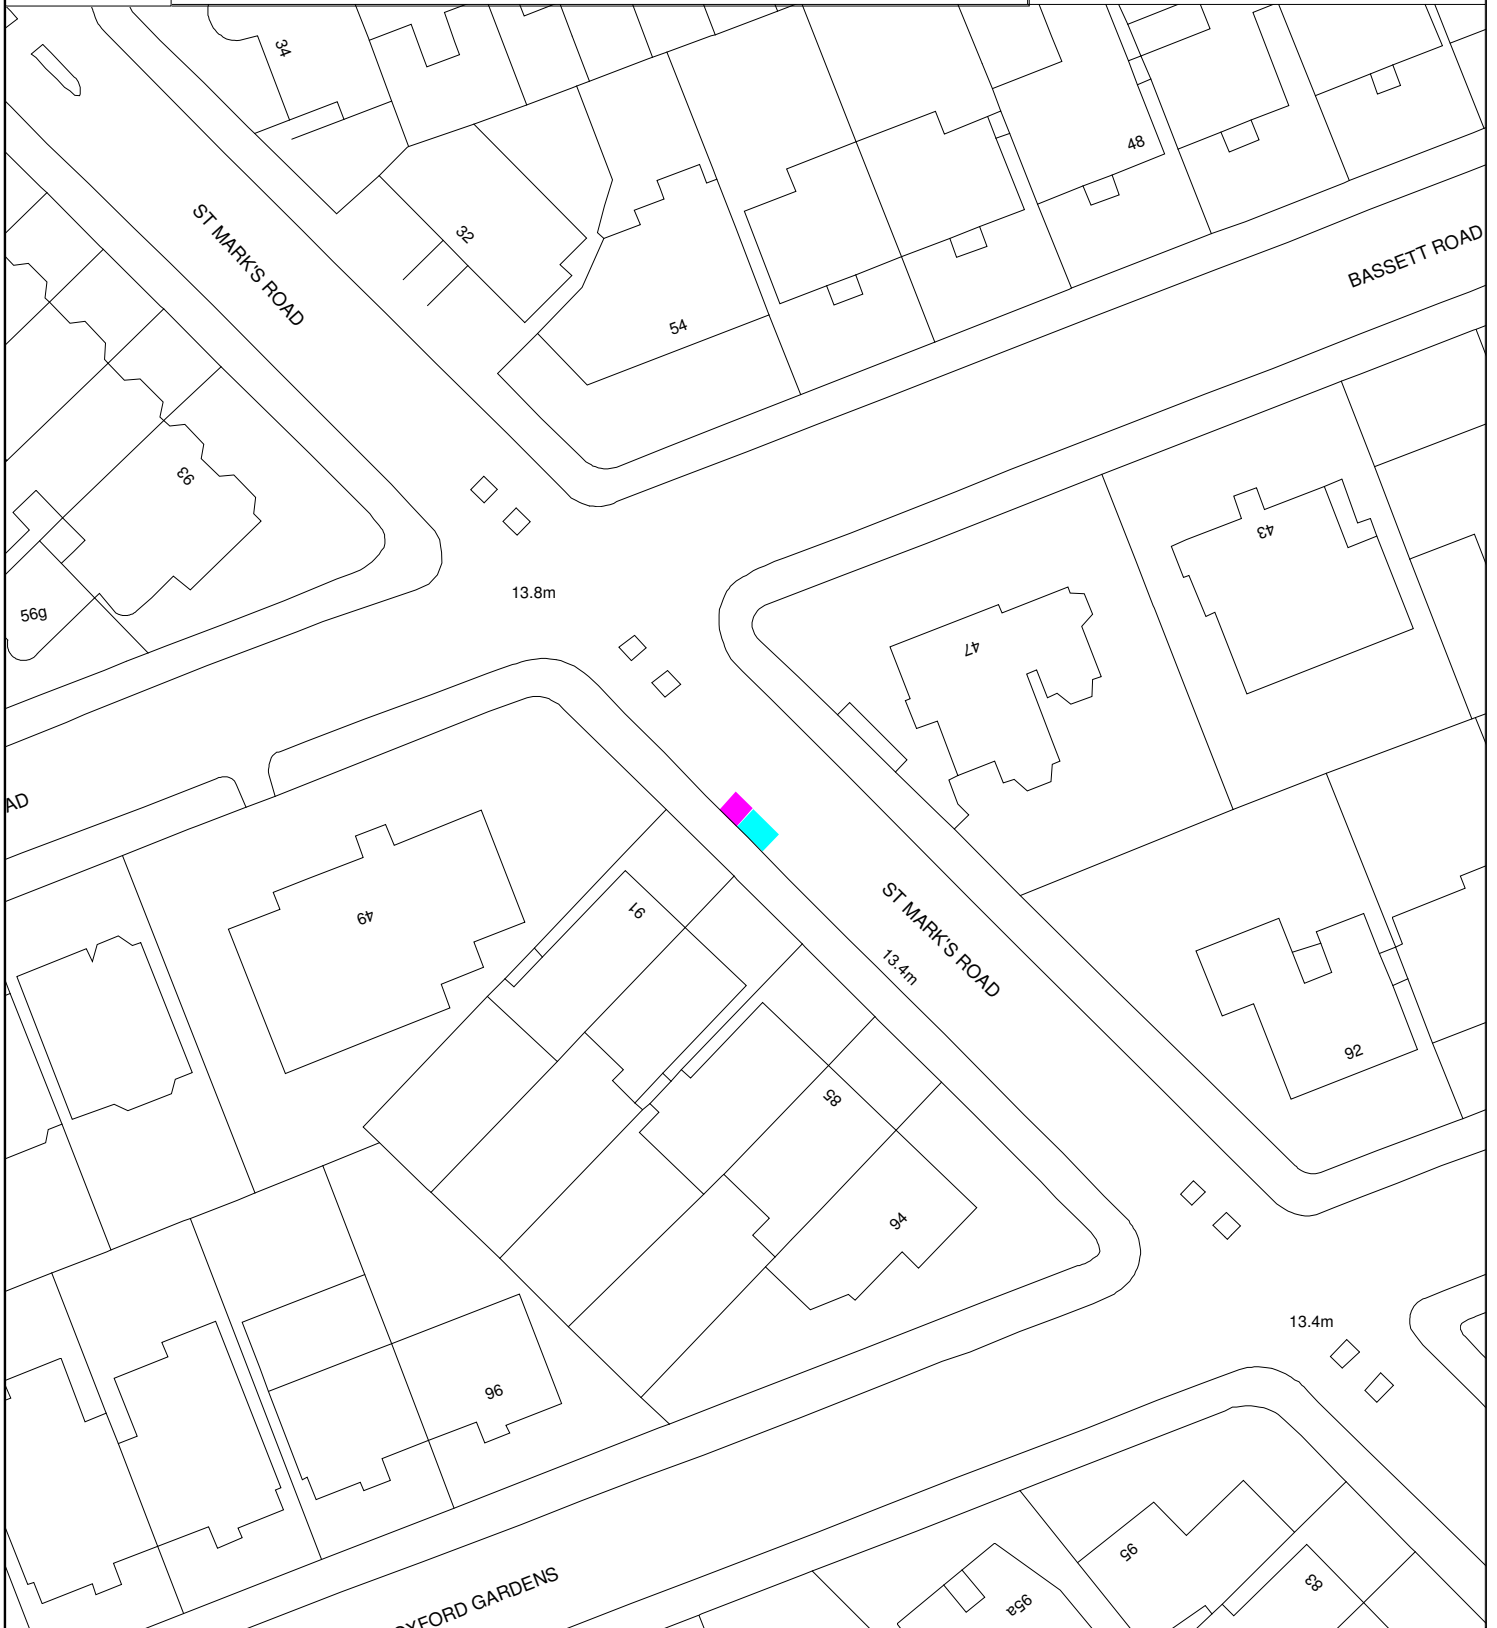

DEPARTMENT OF TRANSPORT AND HIGHWAYS

Traffic & Transportation Policy Service

The Royal Borough of Kensington and Chelsea Council Offices, 37 Pembroke Road, London, W8 6PW Telephone: (020) 7361 3374

Project  
**MISCELLANEOUS PARKING AMENDMENTS**

Title  
**PROPOSED PARKING AMENDMENTS IN ST MARK'S ROAD**

(C) Crown Copyright and database rights 2012, Ordnance Survey 100021668

**A4**

Scale 1:625	Drawn PW	Checked CD
	Date 27.04.22	Date 27.04.22
Drawing Number S378-m		Rev