




PROPOSED CONVERSION OF 3 METRES (10FT) OF
PERSONALISED DISABLED BAY No. 682 TO
A CYCLE HANGAR BAY



PROPOSED CONVERSION OF 3.7 METRES (12FT)
OF PERSONALISED DISABLED BAY No. 682 TO
RESIDENTS' PARKING

CAMBRIDGE GARDENS

DO NOT SCALE

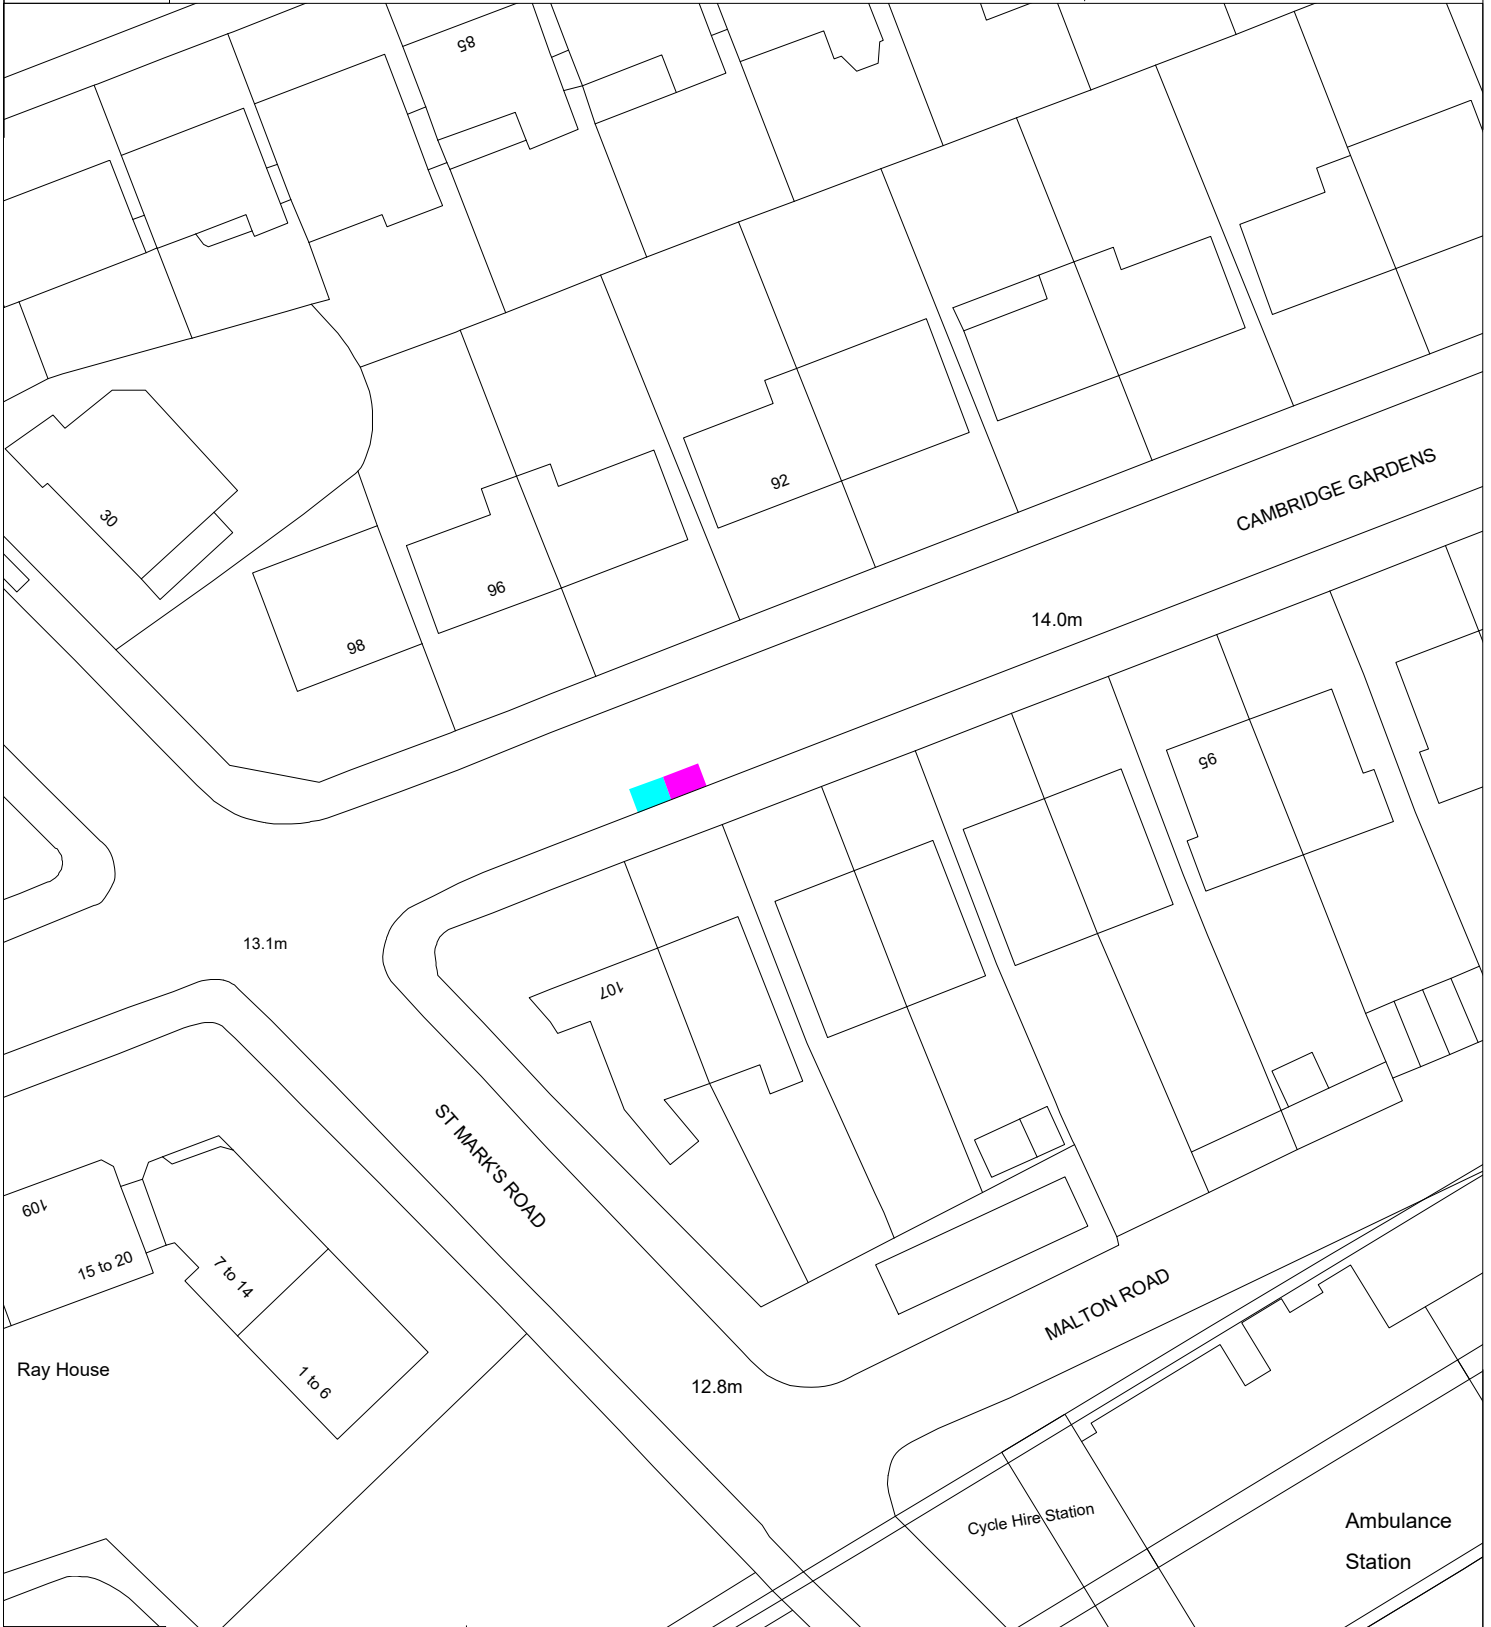

DEPARTMENT OF TRANSPORT AND
HIGHWAYS

Traffic & Transportation Policy Service

The Royal Borough of Kensington and Chelsea
Council Offices, 37 Pembroke Road,
London, W8 6PW
Telephone: (020) 7361 3374

Project
MISCELLANEOUS PARKING AMENDMENTS

Title
**PROPOSED PARKING AMENDMENTS
IN CAMBRIDGE GARDENS**

(C) Crown Copyright and database rights 2012,
Ordnance Survey 100021668

A4

Scale 1:625	Drawn PW	Checked CE
	Date 17.02.23	Date 17.02.23
Drawing Number S465-m		Rev