

LEGEND

- PROPOSED ROAD MARKING (WHITE)
- PROPOSED ROAD MARKING (YELLOW)
- EXISTING ROAD MARKING (GREY)
- INDEPENDENT JUNCTION UPGRADE SCHEME (REFER TO SCHEME PLAN REFERENCE 1000008453)
- AREA OUTSIDE OF SCOPE (ROAD MAINTAINED BY TRANSPORT FOR LONDON)

For continuation see view port below

- NOTES**
1. Do not scale from this drawing.
 2. All dimensions are in metres unless otherwise specified.
 3. This drawing is to be read in conjunction with all drawings and documents related to the project.
 4. All cycle lanes shown at 1.5m unless otherwise stated.

Rev	Date	Description	Dn	Chk	App
01	03/05/2023	Changes made as per client request	JR	JC	HD

This drawing has been specifically prepared to meet the requirements of the named client and may contain design and innovative features which differ from conventional design standards.

PROJECT CENTRE

www.marstonholdings.co.uk/projectcentre

Client	 THE ROYAL BOROUGH OF KENSINGTON AND CHELSEA			
Project	FULHAM ROAD CYCLE LANES			
Drawing Title	GENERAL ARRANGEMENT PAGE 01 OF 07			
Drawing Status	FOR CONSULTATION			
Drawn	Designed	Date	Scale	Size
JR	JC	APRIL 2023	1:200	A1
Drawing No.				Rev
1000008937-2-0100-01				01

For continuation see view port above

For continuation see drawing 1000008937-2-0100-02



LEGEND

- PROPOSED ROAD MARKING (WHITE)
- PROPOSED ROAD MARKING (YELLOW)
- EXISTING ROAD MARKING (GREY)
- INDEPENDENT JUNCTION UPGRADE SCHEME (REFER TO SCHEME PLAN REFERENCE 1000008453)
- AREA OUTSIDE OF SCOPE (ROAD MAINTAINED BY TRANSPORT FOR LONDON)

- NOTES**
- Do not scale from this drawing.
 - All dimensions are in metres unless otherwise specified.
 - This drawing is to be read in conjunction with all drawings and documents related to the project.
 - All cycle lanes shown at 1.5m unless otherwise stated.

Rev	Date	Description	Drn	Chk	App
01	03/05/2023	Changes made as per client request	JR	JC	HD

This drawing has been specifically prepared to meet the requirements of the named client and may contain design and innovative features which differ from conventional design standards.

PROJECT CENTRE
www.marstonholdings.co.uk/projectcentre

Client:

Project: FULHAM ROAD CYCLE LANES

Drawing Title: GENERAL ARRANGEMENT PAGE 02 OF 07

Drawing Status: **FOR CONSULTATION**

Drawn	Designed	Date	Scale	Size
JR	JC	APRIL 2023	1:200	A1

Drawing No. 1000008937-2-0100-02 Rev 01



LEGEND

- PROPOSED ROAD MARKING (WHITE)
- PROPOSED ROAD MARKING (YELLOW)
- EXISTING ROAD MARKING (GREY)
- - - INDEPENDENT JUNCTION UPGRADE SCHEME (REFER TO SCHEME PLAN REFERENCE 1000008453)
- AREA OUTSIDE OF SCOPE (ROAD MAINTAINED BY TRANSPORT FOR LONDON)

- NOTES**
1. Do not scale from this drawing.
 2. All dimensions are in metres unless otherwise specified.
 3. This drawing is to be read in conjunction with all drawings and documents related to the project.
 4. All cycle lanes shown at 1.5m unless otherwise stated.

Rev	Date	Description	Drn	Chk	App
01	03/05/2023	Changes made as per client request	JR	JC	HD

This drawing has been specifically prepared to meet the requirements of the named client and may contain design and innovative features which differ from conventional design standards.

PROJECT CENTRE
www.marstonholdings.co.uk/projectcentre

Client:

Project: FULHAM ROAD CYCLE LANES

Drawing Title: GENERAL ARRANGEMENT PAGE 03 OF 07

Drawing Status: **FOR CONSULTATION**

Drawn	Designed	Date	Scale	Size
JR	JC	APRIL 2023	1:200	A1

Drawing No. 1000008937-2-0100-03 Rev 01



For continuation see 1000008937-2-0100-03

For continuation see view port above

For continuation see view port below

For continuation see 1000008937-2-0100-05

LEGEND

- PROPOSED ROAD MARKING (WHITE)
- PROPOSED ROAD MARKING (YELLOW)
- EXISTING ROAD MARKING (GREY)
- INDEPENDENT JUNCTION UPGRADE SCHEME (REFER TO SCHEME PLAN REFERENCE 1000008453)
- AREA OUTSIDE OF SCOPE (ROAD MAINTAINED BY TRANSPORT FOR LONDON)

- NOTES**
1. Do not scale from this drawing.
 2. All dimensions are in metres unless otherwise specified.
 3. This drawing is to be read in conjunction with all drawings and documents related to the project.
 4. All cycle lanes shown at 1.5m unless otherwise stated.

Rev	Date	Description	Drn	Chk	App
01	03/05/2023	Changes made as per client request	JR	JC	HD

This drawing has been specifically prepared to meet the requirements of the named client and may contain design and innovative features which differ from conventional design standards.

www.marstonholdings.co.uk/projectcentre

Client

THE ROYAL BOROUGH OF KENSINGTON AND CHELSEA

Project

FULHAM ROAD
CYCLE LANES

Drawing Title

GENERAL ARRANGEMENT
PAGE 04 OF 07

Drawing Status

FOR CONSULTATION

Drawn	Designed	Date	Scale	Size
JR	JC	APRIL 2023	1:200	A1

Drawing No.

1000008937-2-0100-04

Rev
01



LEGEND

- PROPOSED ROAD MARKING (WHITE)
- PROPOSED ROAD MARKING (YELLOW)
- EXISTING ROAD MARKING (GREY)
- INDEPENDENT JUNCTION UPGRADE SCHEME (REFER TO SCHEME PLAN REFERENCE 1000008453)
- AREA OUTSIDE OF SCOPE (ROAD MAINTAINED BY TRANSPORT FOR LONDON)

- NOTES**
1. Do not scale from this drawing.
 2. All dimensions are in metres unless otherwise specified.
 3. This drawing is to be read in conjunction with all drawings and documents related to the project.
 4. All cycle lanes shown at 1.5m unless otherwise stated.

Rev	Date	Description	Dn	Chk	App
01	03/05/2023	Changes made as per client request	JR	JC	HD

This drawing has been specifically prepared to meet the requirements of the named client and may contain design and innovative features which differ from conventional design standards.

www.marstonholdings.co.uk/projectcentre

Client: THE ROYAL BOROUGH OF KENSINGTON AND CHELSEA


Project: FULHAM ROAD CYCLE LANES

Drawing Title: GENERAL ARRANGEMENT PAGE 05 OF 07

Drawing Status: **FOR CONSULTATION**

Drawn	Designed	Date	Scale	Size
JR	JC	APRIL 2023	1:200	A1

Drawing No. 1000008937-2-0100-05 Rev 01

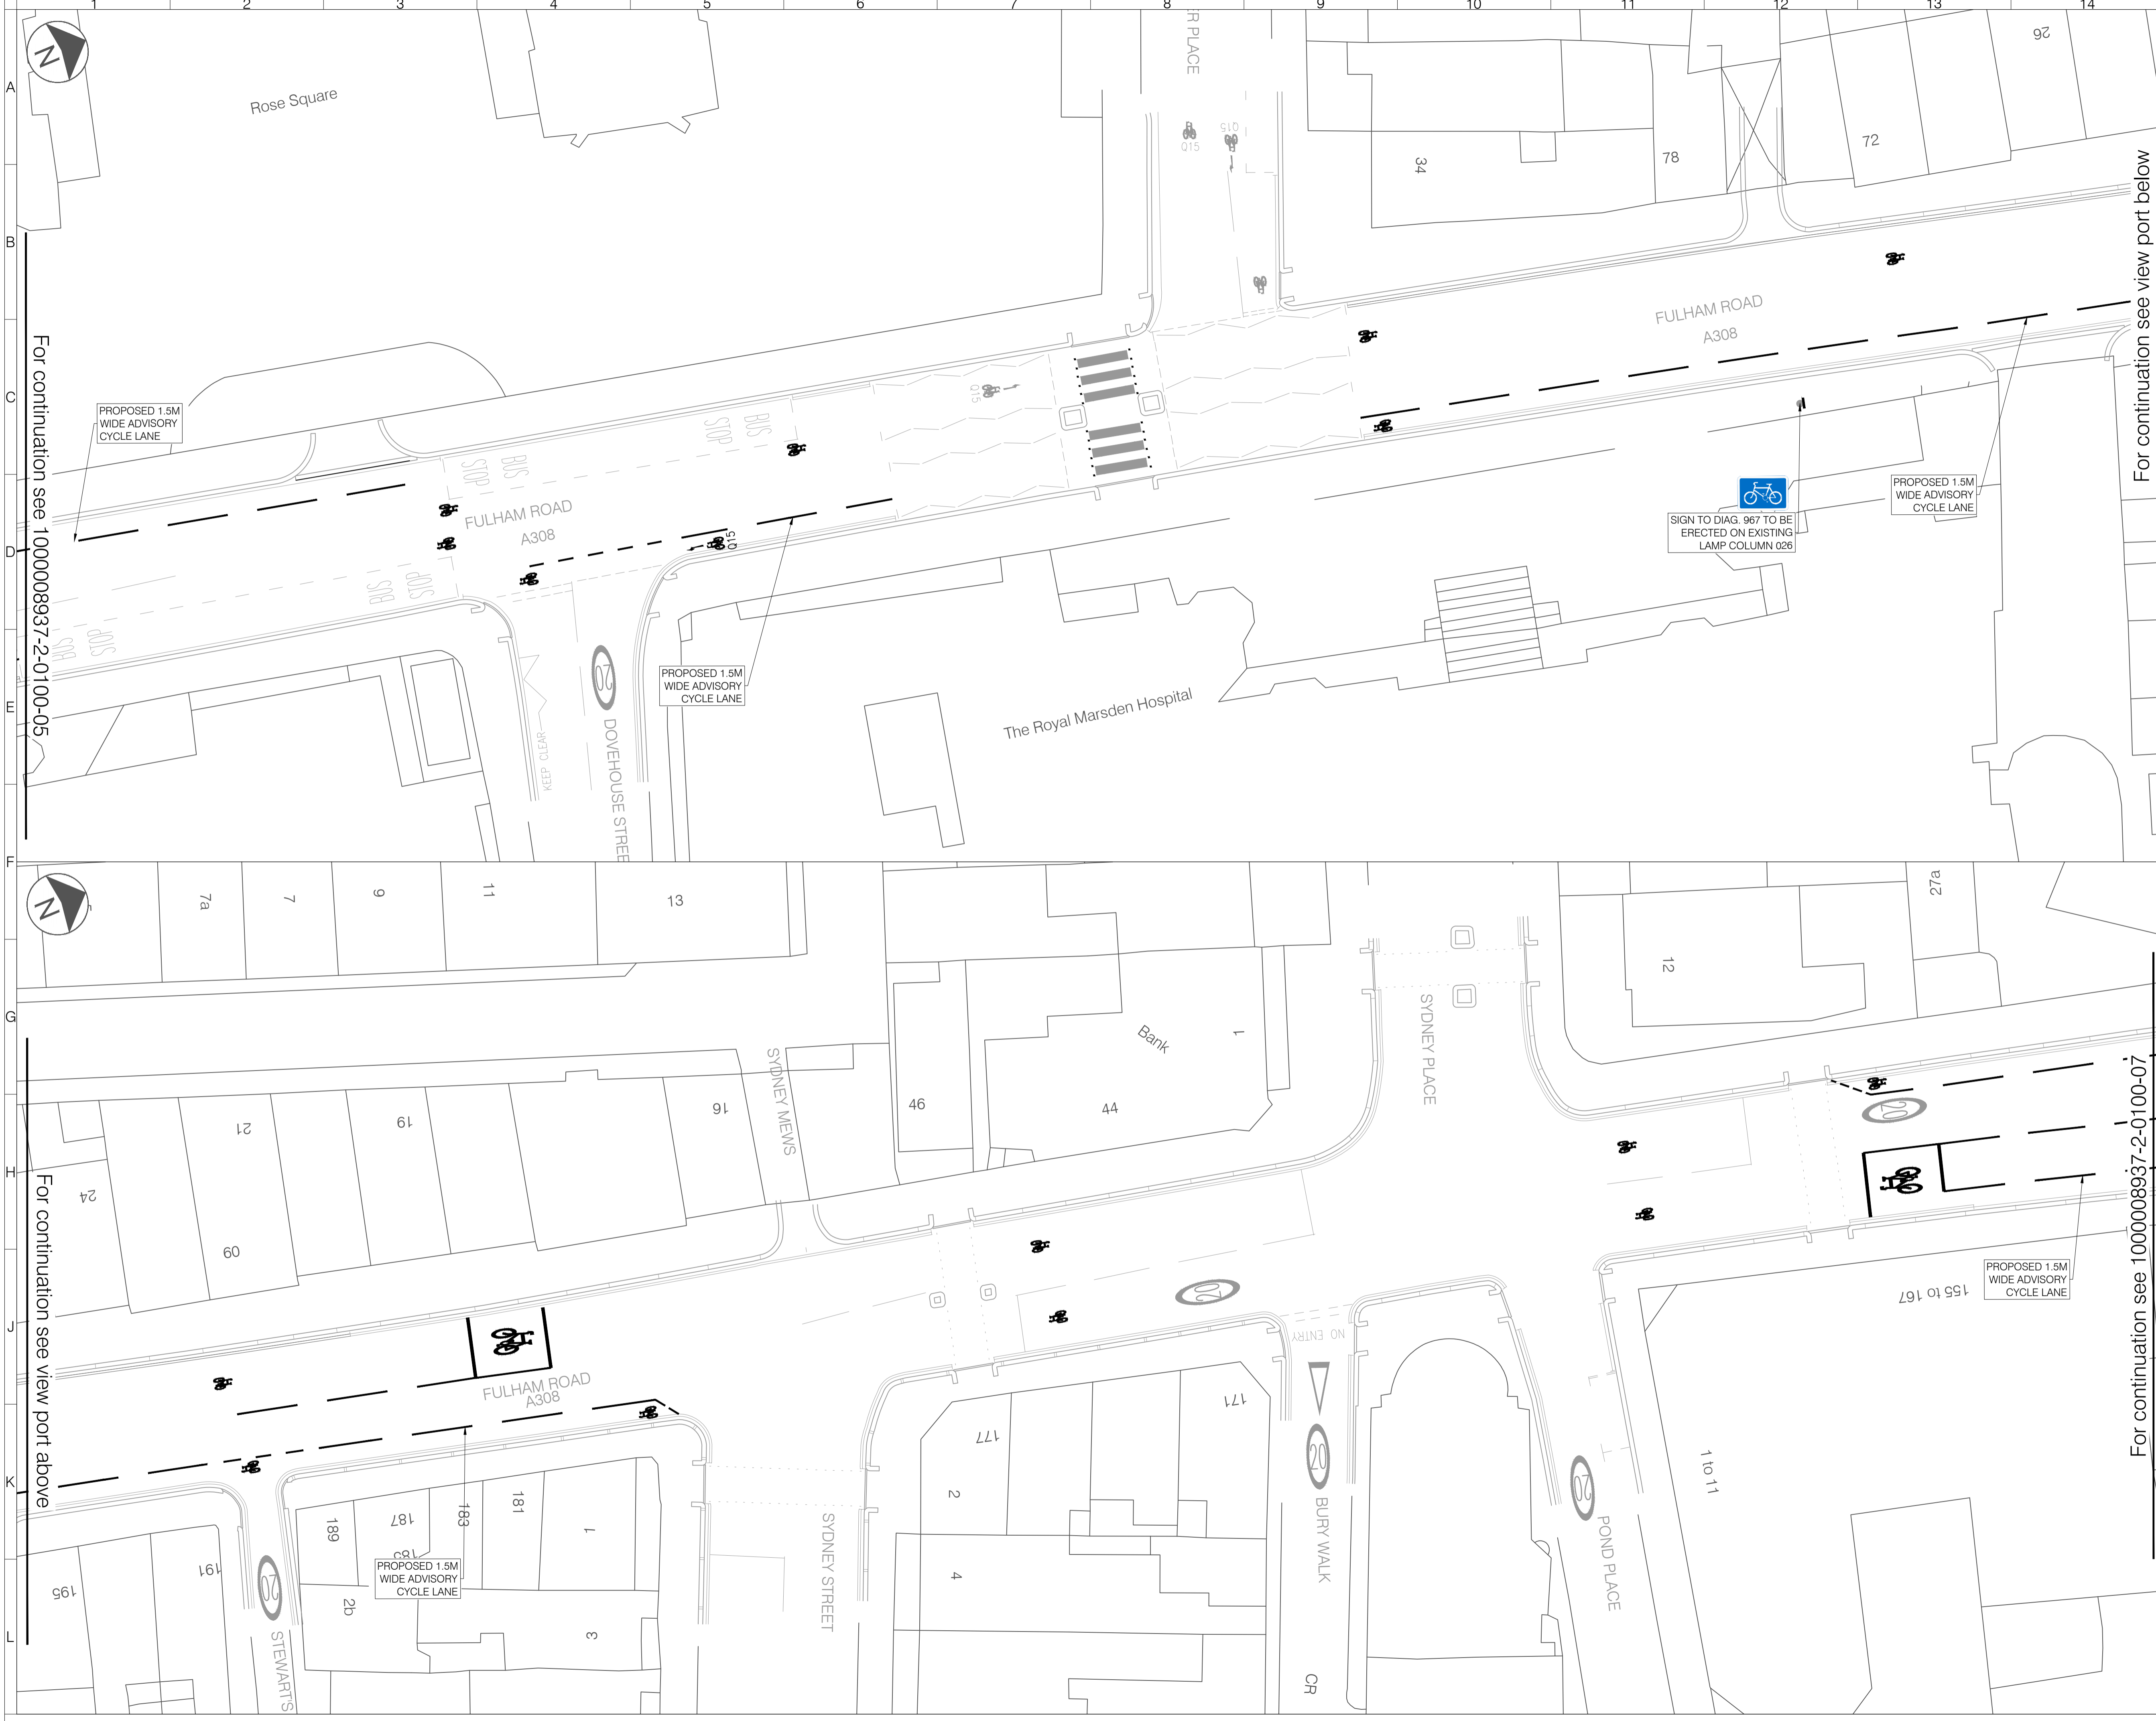

LEGEND

- PROPOSED ROAD MARKING (WHITE)
- PROPOSED ROAD MARKING (YELLOW)
- EXISTING ROAD MARKING (GREY)
- INDEPENDENT JUNCTION UPGRADE SCHEME (REFER TO SCHEME PLAN REFERENCE 1000008453)
- AREA OUTSIDE OF SCOPE (ROAD MAINTAINED BY TRANSPORT FOR LONDON)

- NOTES**
- Do not scale from this drawing.
 - All dimensions are in metres unless otherwise specified.
 - This drawing is to be read in conjunction with all drawings and documents related to the project.
 - All cycle lanes shown at 1.5m unless otherwise stated.

Rev	Date	Description	Drn	Chk	App
01	03/05/2023	Changes made as per client request	JR	JC	HD

This drawing has been specifically prepared to meet the requirements of the named client and may contain design and innovative features which differ from conventional design standards.

PROJECT CENTRE
www.marstonholdings.co.uk/projectcentre

Client:


Project: FULHAM ROAD CYCLE LANES

Drawing Title: GENERAL ARRANGEMENT PAGE 06 OF 07

Drawing Status: **FOR CONSULTATION**

Drawn	Designed	Date	Scale	Size
JR	JC	APRIL 2023	1:200	A1

Drawing No. 1000008937-2-0100-06 Rev 01

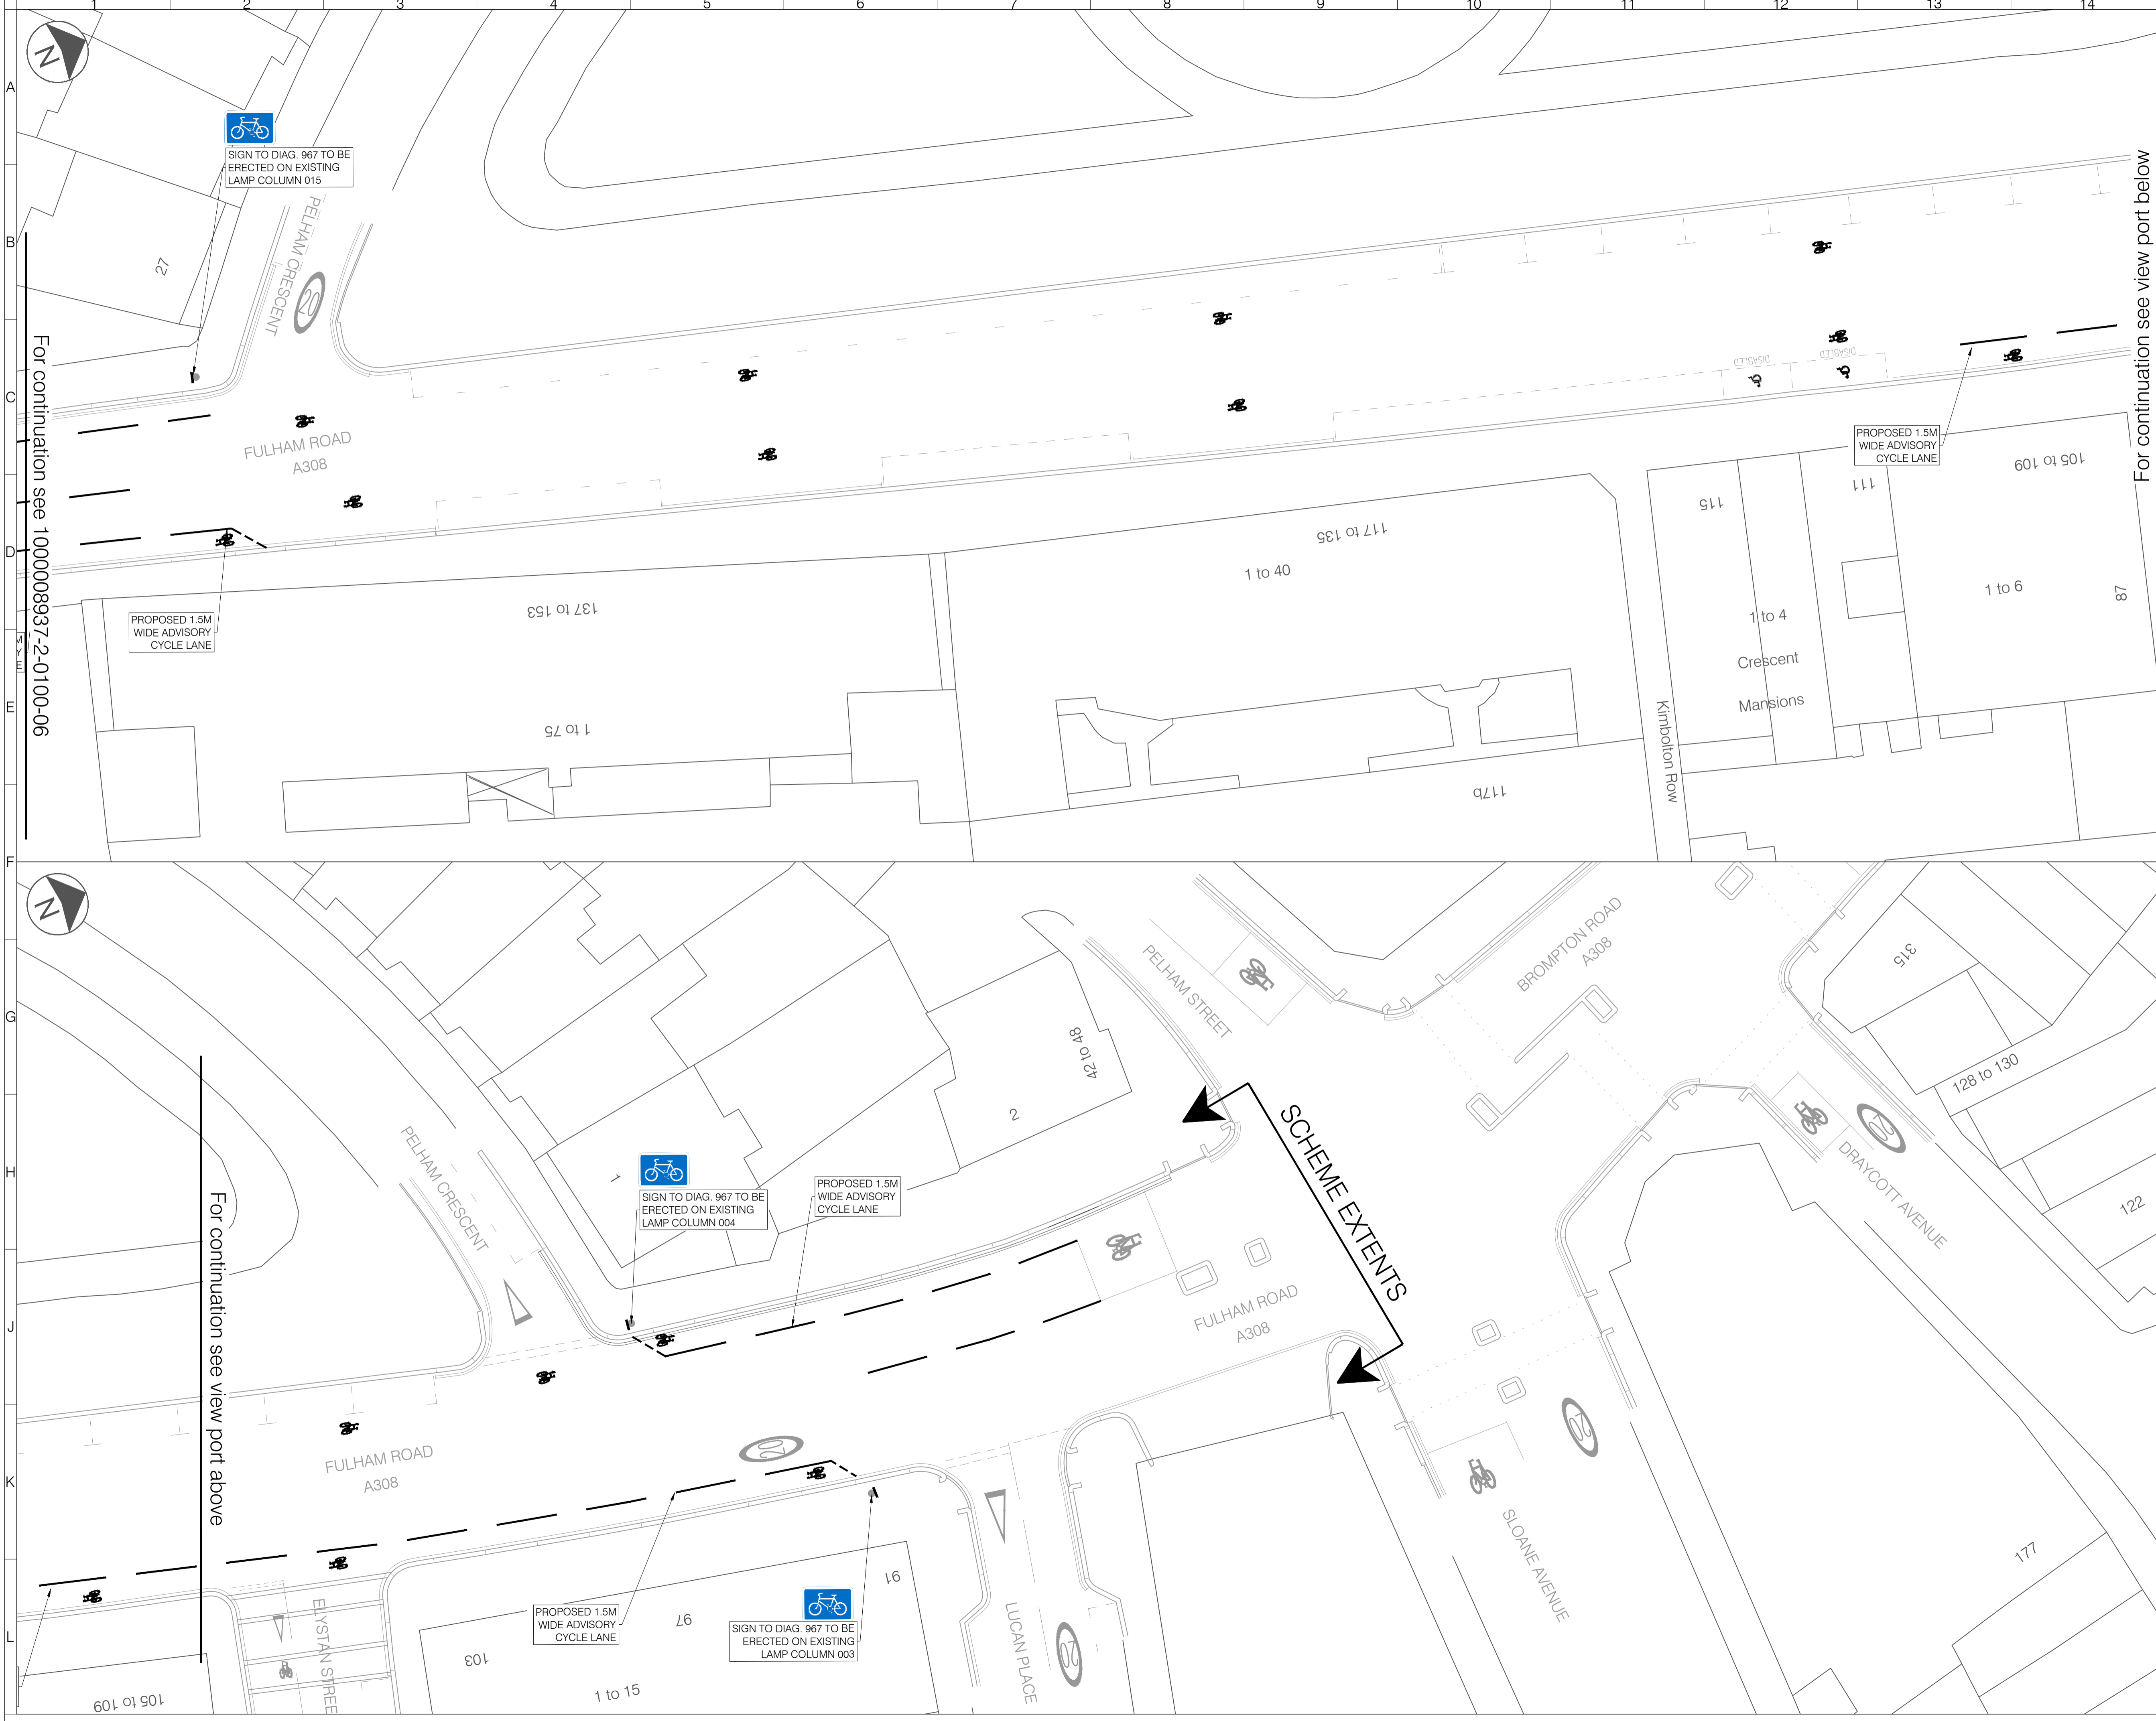

LEGEND

- PROPOSED ROAD MARKING (WHITE)
- PROPOSED ROAD MARKING (YELLOW)
- EXISTING ROAD MARKING (GREY)
- INDEPENDENT JUNCTION UPGRADE SCHEME (REFER TO SCHEME PLAN REFERENCE 1000008453)
- AREA OUTSIDE OF SCOPE (ROAD MAINTAINED BY TRANSPORT FOR LONDON)

- NOTES**
1. Do not scale from this drawing.
 2. All dimensions are in metres unless otherwise specified.
 3. This drawing is to be read in conjunction with all drawings and documents related to the project.
 4. All cycle lanes shown at 1.5m unless otherwise stated.

Rev	Date	Description	Dn	Chk	App
01	03/05/2023	Changes made as per client request	JR	JC	HD

This drawing has been specifically prepared to meet the requirements of the named client and may contain design and innovative features which differ from conventional design standards.

www.marstonholdings.co.uk/projectcentre

Client

THE ROYAL BOROUGH OF KENSINGTON AND CHELSEA

Project

FULHAM ROAD CYCLE LANES

Drawing Title

GENERAL ARRANGEMENT
PAGE 07 OF 07

Drawing Status

FOR CONSULTATION

Drawn	Designed	Date	Scale	Size
JR	JC	APRIL 2023	1:200	A1

Drawing No. 1000008937-2-0100-07

Rev 01