

- LEGEND:**
- PROPOSED WHITE CARRIAGEWAY MARKING
 - PROPOSED KERB
 - PROPOSED FOOTWAY BUILDOUT
 - PROPOSED SHARED FOOTWAY
 - EXISTING BASEMENT LOCATIONS
 - PROPOSED EXISTING FOOTWAY REMOVAL
 - PROPOSED CARRIAGEWAY
 - PROPOSED RAMP
 - PROPOSED GRASS VERGE
 - PROPOSED BLISTER TACTILE PAVING
 - PROPOSED TACTILE CORDUROY PAVING
 - PROPOSED MODAL FILTER POLE
 - PROPOSED BELISHA BEACON
 - PROPOSED SIGN ON POST
 - EXISTING SERVICE COVER
 - INDICATIVE GULLY LOCATIONS

- NOTES:**
1. Design based on OS mapping, therefore, unlikely to be accurate. Topographical survey to be undertaken prior to further detailed design.
 2. All dimensions in metres unless otherwise shown.
 3. The presence of basements in the vicinity of the study area may require alternate construction methods.

DRAWING ISSUE DISCLAIMER


THIS DRAWING HAS BEEN PRODUCED FOR INFORMATION AND/OR DISCUSSION PURPOSES ONLY. IT DOES NOT FORM ANY PART OF THE CONTRACTUAL DRAWING SET AND IS NOT FOR PUBLICATION.

UNCONTROLLED DOCUMENT

This drawing has been specifically prepared to meet the requirements of the named client and may contain design and innovative features which differ from conventional design standards.



 THE ROYAL BOROUGH OF KENSINGTON AND CHELSEA				
Client				
Project				
Drawing Title				
QUIETWAY 15 UPGRADES PRELIMINARY DESIGN DRAFT GENERAL ARRANGEMENT HARRINGTON GARDENS PAGE 03 OF 04				
Drawing Status				
WORK IN PROGRESS				
Drawn	Designed	Date	Scale	Size
SN	SN	FEB 2023	1:100	A1
Drawing No.				Rev
1000008720-2-0100-03				0

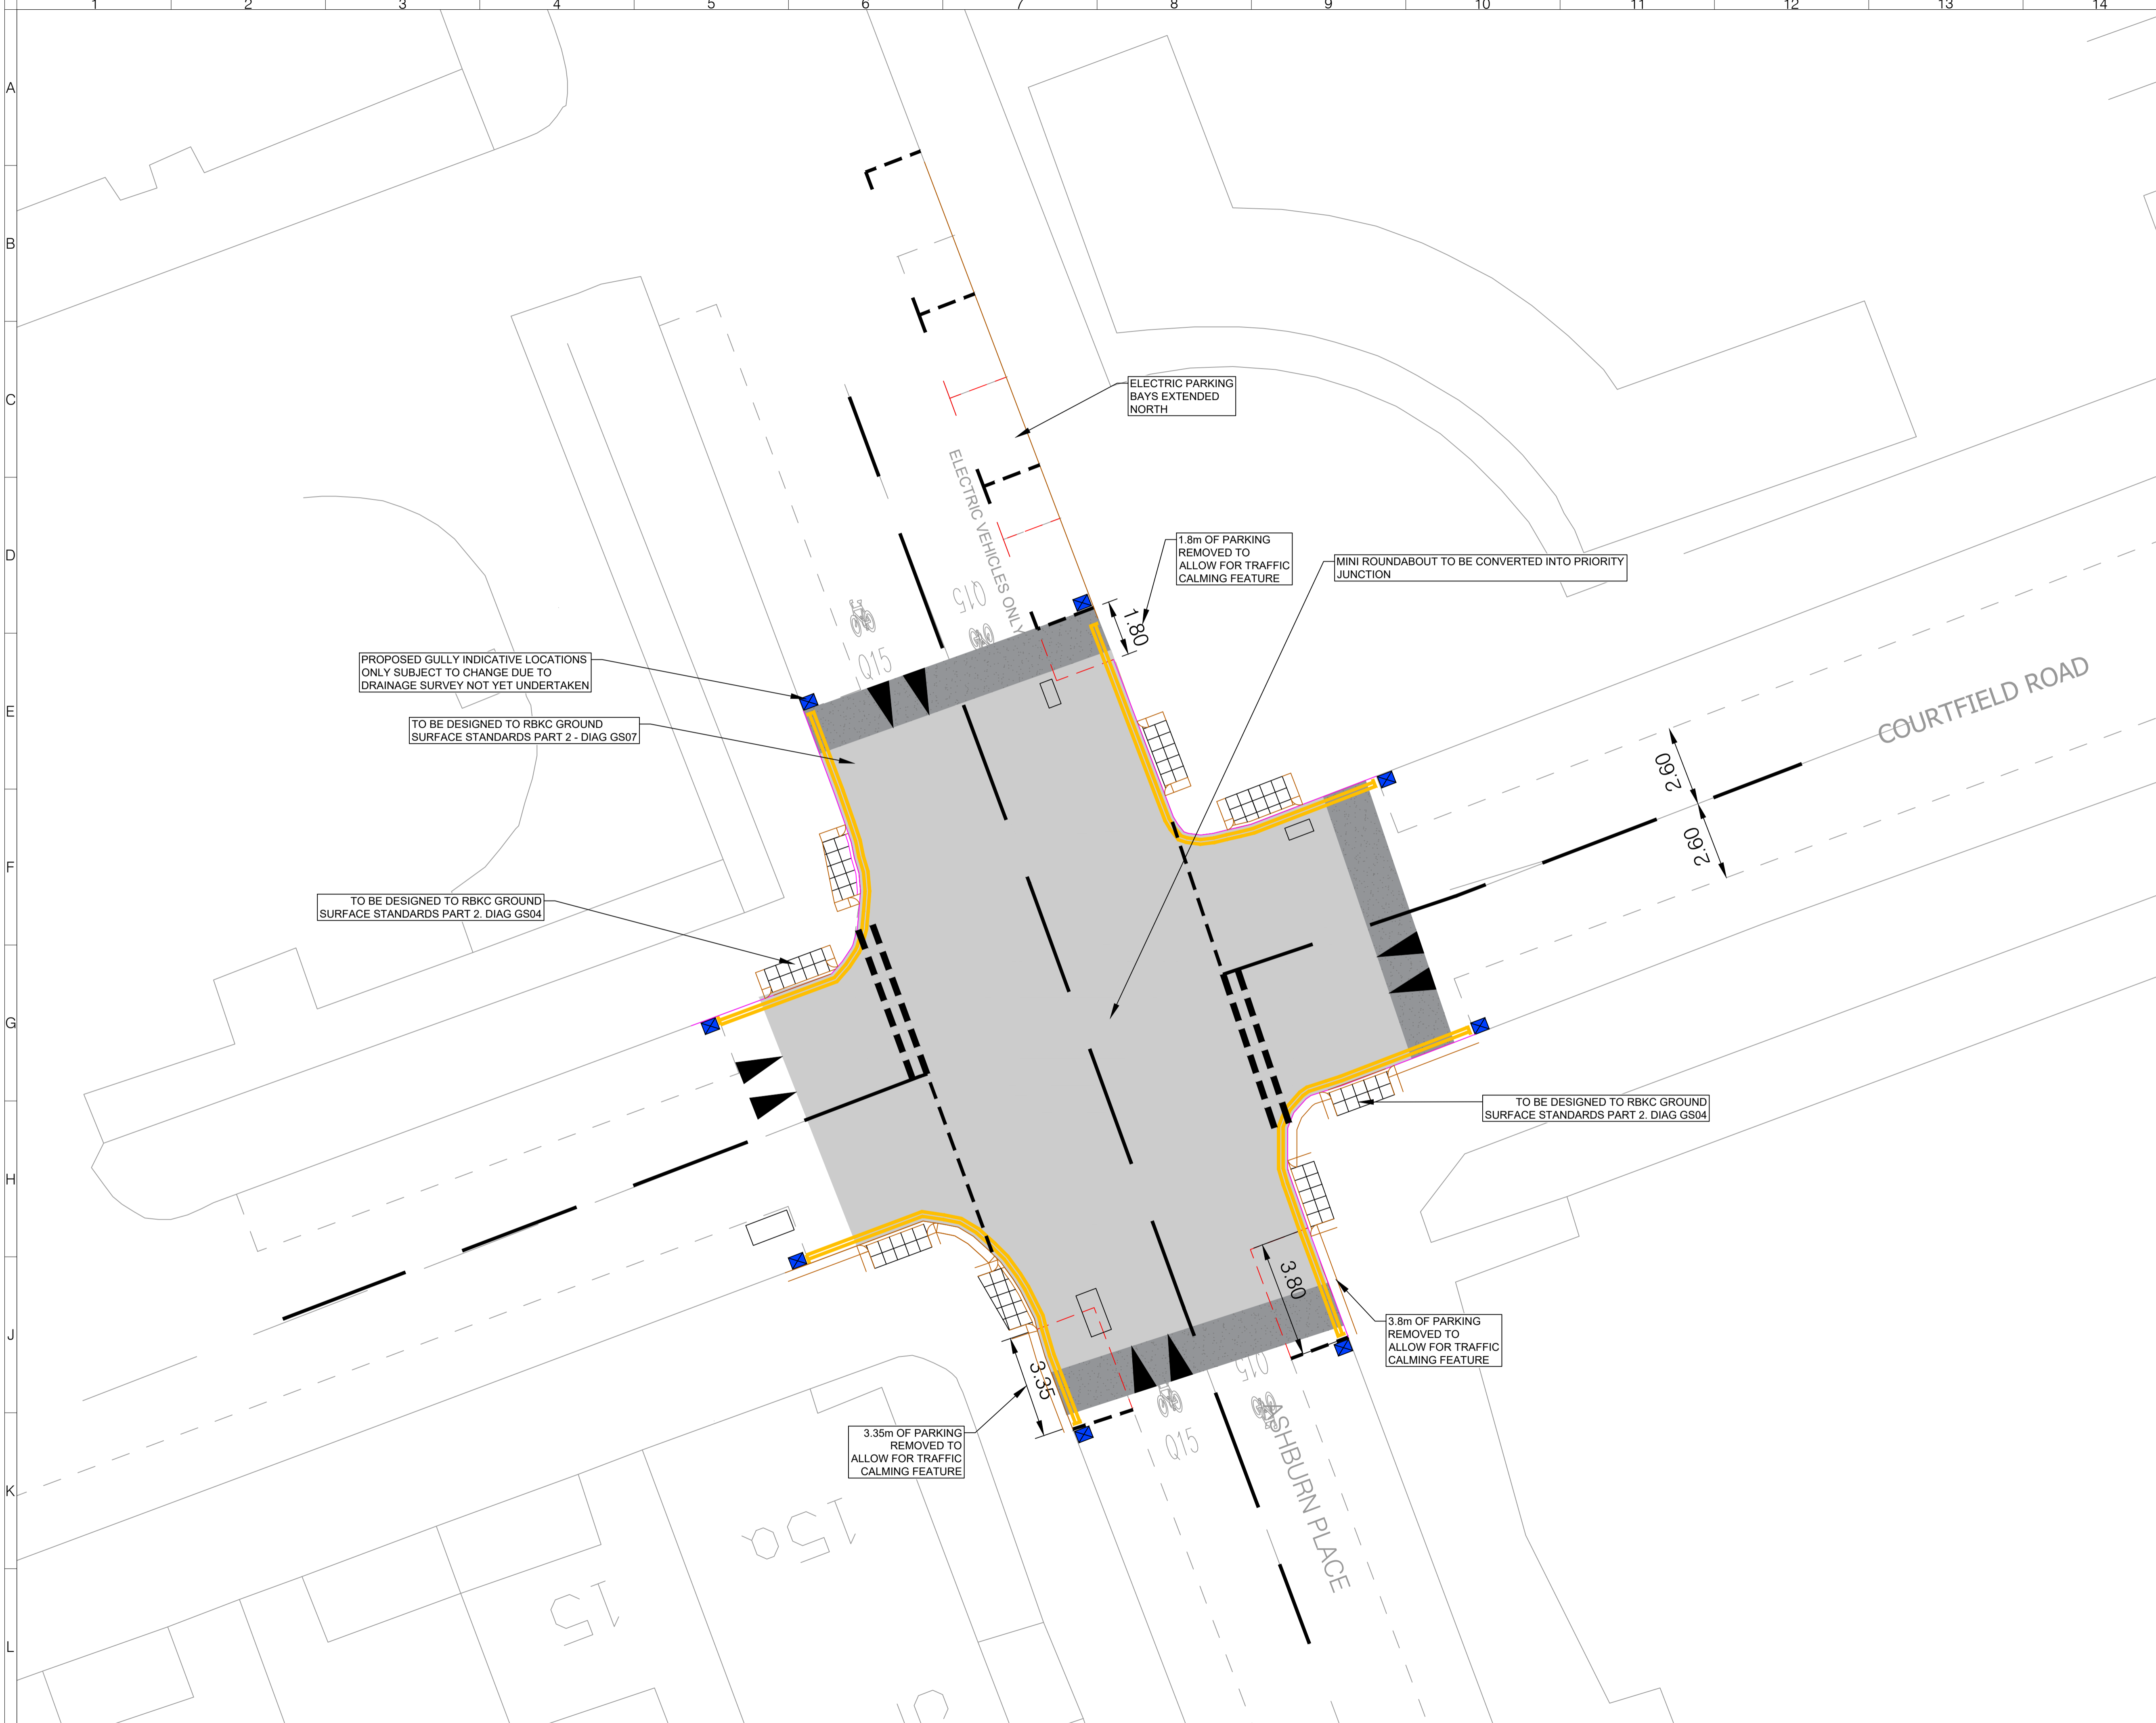

- LEGEND:**
- PROPOSED WHITE CARRIAGEWAY MARKING
 - PROPOSED KERB
 - PROPOSED FOOTWAY BUILDOUT
 - PROPOSED SHARED FOOTWAY
 - EXISTING BASEMENT LOCATIONS
 - PROPOSED EXISTING FOOTWAY REMOVAL
 - PROPOSED CARRIAGEWAY
 - PROPOSED RAMP
 - PROPOSED GRASS VERGE
 - PROPOSED BLISTER TACTILE PAVING
 - PROPOSED TACTILE CORDUROY PAVING
 - PROPOSED MODAL FILTER POLE
 - PROPOSED BELISHA BEACON
 - PROPOSED SIGN ON POST
 - EXISTING SERVICE COVER
 - INDICATIVE GULLY LOCATIONS

- NOTES:**
1. Design based on OS mapping, therefore, unlikely to be accurate. Topographical survey to be undertaken prior to further detailed design.
 2. All dimensions in metres unless otherwise shown.
 3. The presence of basements in the vicinity of the study area may require alternate construction methods.

DRAWING ISSUE DISCLAIMER

THIS DRAWING HAS BEEN PRODUCED FOR INFORMATION AND/OR DISCUSSION PURPOSES ONLY. IT DOES NOT FORM ANY PART OF THE CONTRACTUAL DRAWING SET AND IS NOT FOR PUBLICATION.

UNCONTROLLED DOCUMENT

This drawing has been specifically prepared to meet the requirements of the named client and may contain design and innovative features which differ from conventional design standards.



Client

 Project
 QUIETWAY 15 UPGRADES
 PRELIMINARY DESIGN
 Drawing Title
DRAFT
 GENERAL ARRANGEMENT
 ASHBURN PLACE
 PAGE 04 OF 04
 Drawing Status
WORK IN PROGRESS

Drawn	Designed	Date	Scale	Size
SN	SN	FEB 2023	1:100	A1

Drawing No.
1000008720-2-0100-04

Rev
0