


Map C
Proposed pedestrian crossing improvements at junction of Royal Hospital Road / Lower Sloane Street / Pimlico Road / Chelsea Bridge Road

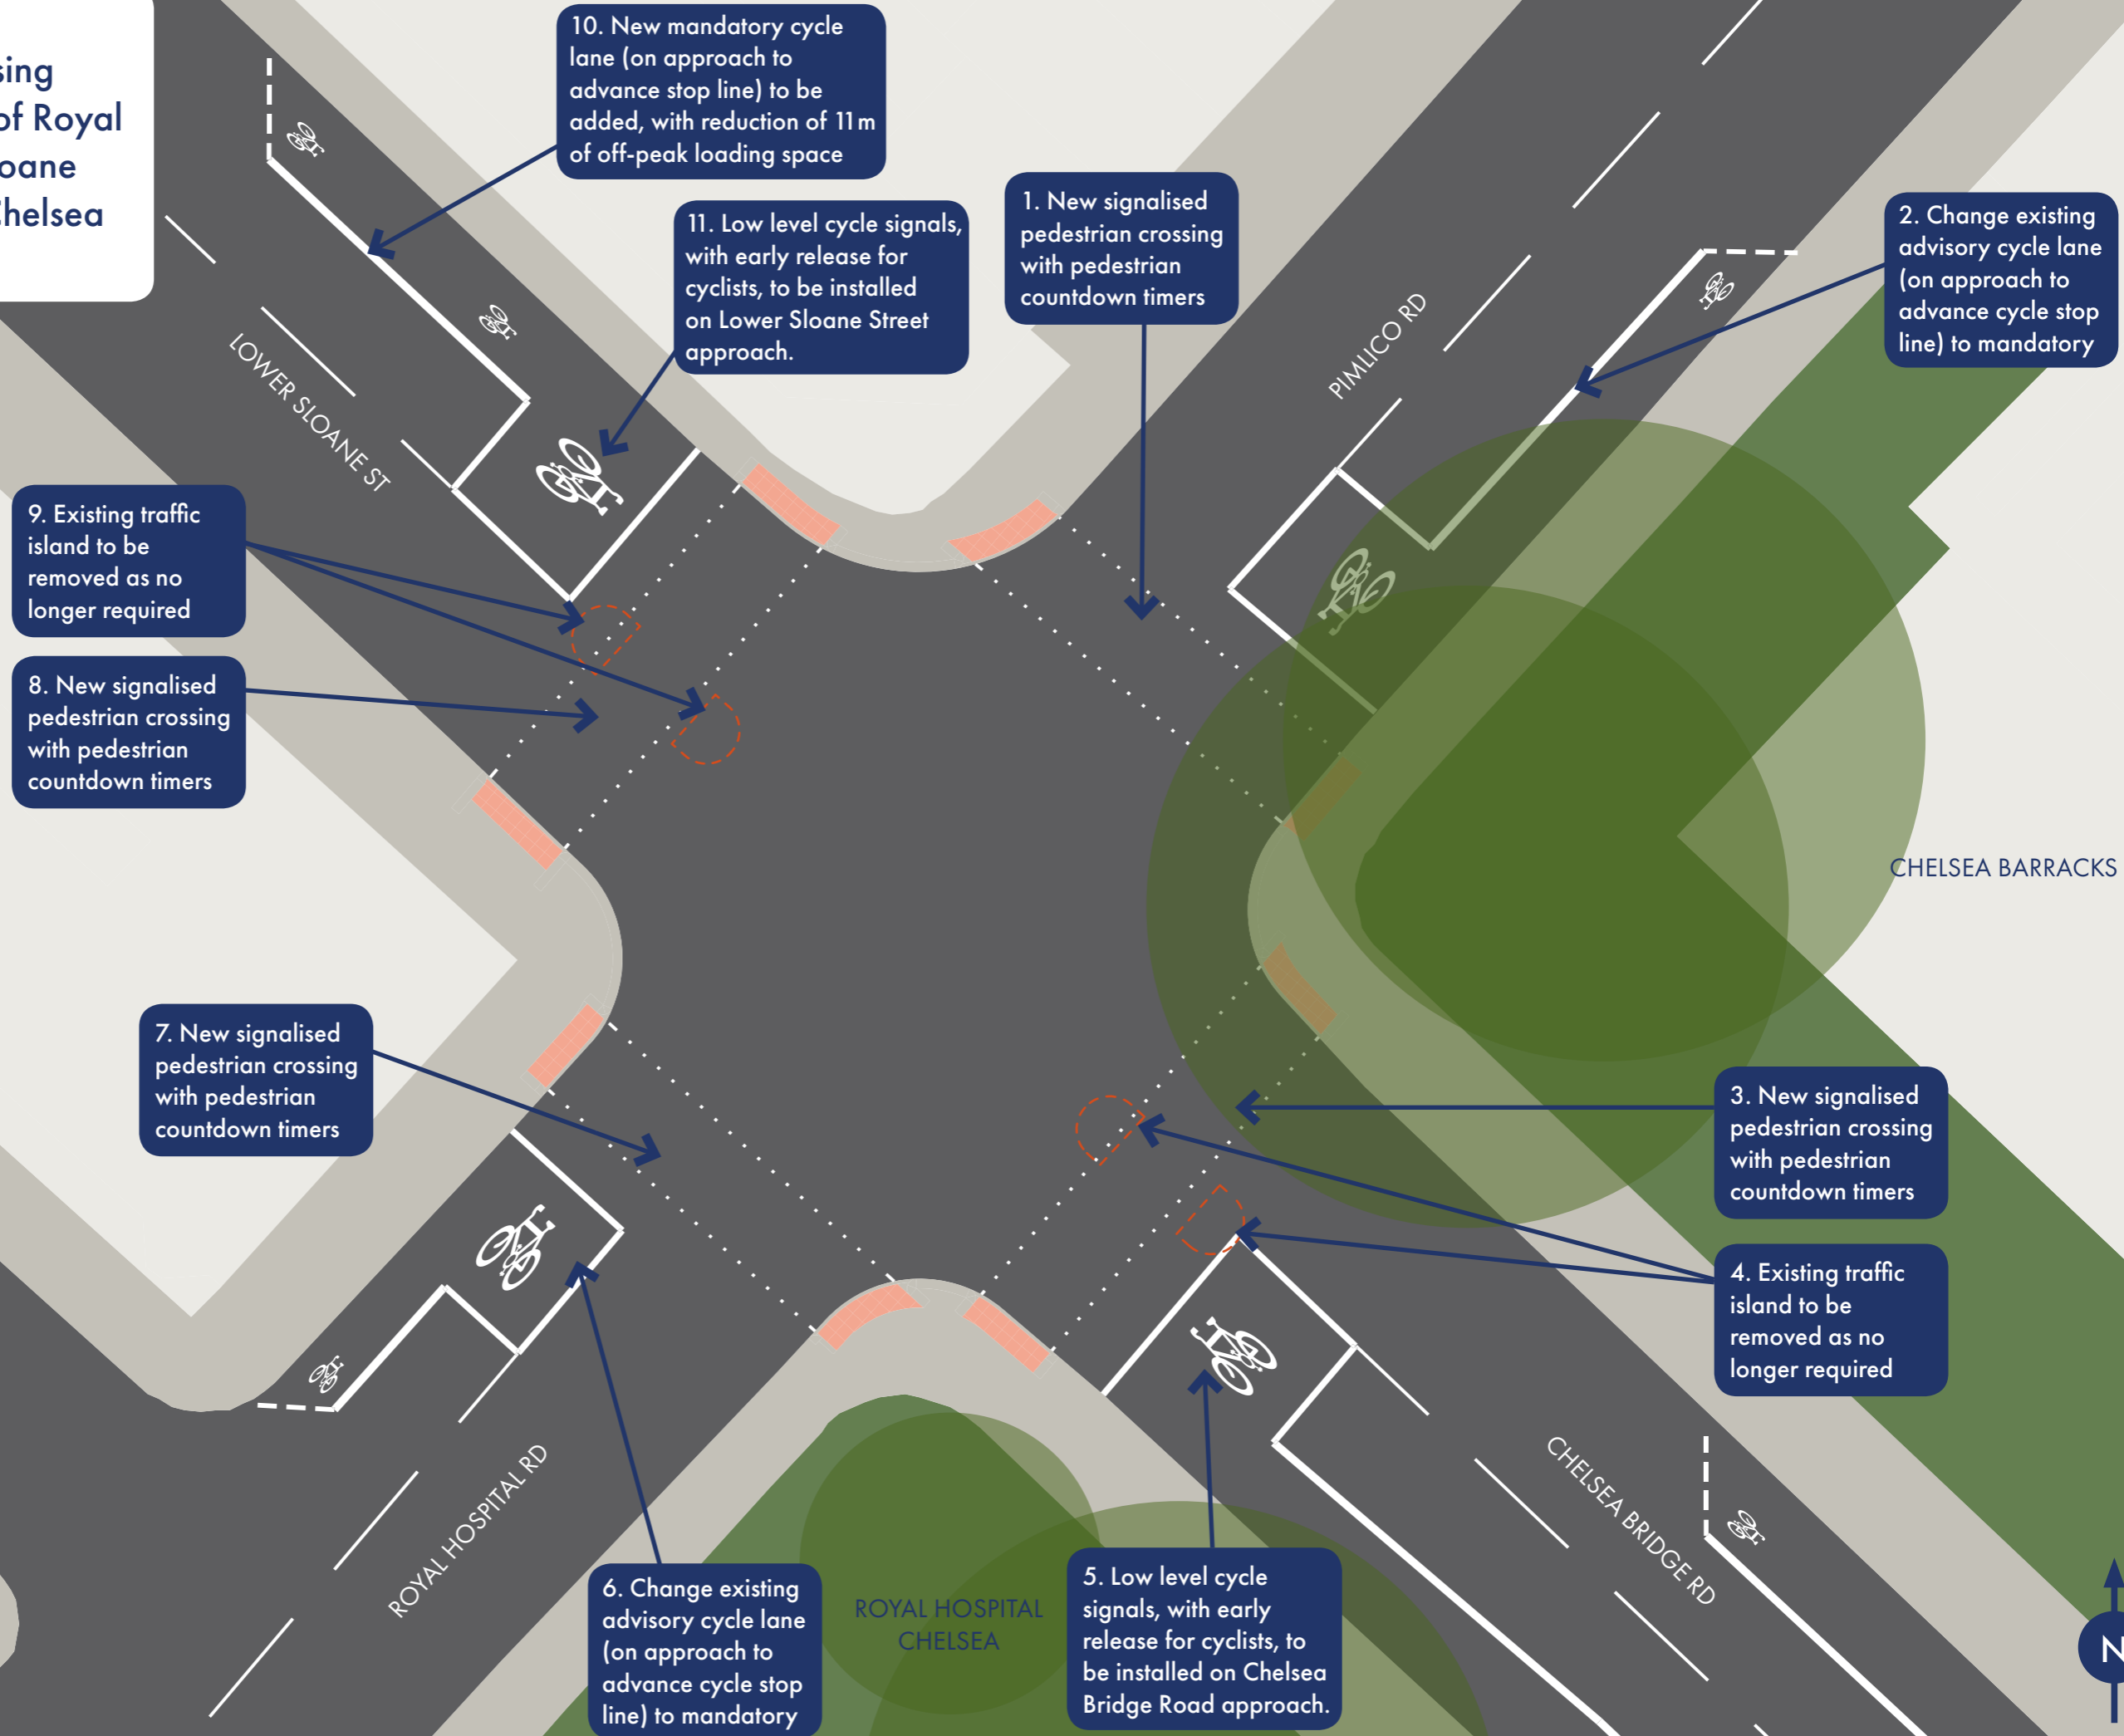

9. Existing traffic island to be removed as no longer required

8. New signalised pedestrian crossing with pedestrian countdown timers

7. New signalised pedestrian crossing with pedestrian countdown timers

10. New mandatory cycle lane (on approach to advance stop line) to be added, with reduction of 11 m of off-peak loading space

11. Low level cycle signals, with early release for cyclists, to be installed on Lower Sloane Street approach.

1. New signalised pedestrian crossing with pedestrian countdown timers

2. Change existing advisory cycle lane (on approach to advance cycle stop line) to mandatory

3. New signalised pedestrian crossing with pedestrian countdown timers

4. Existing traffic island to be removed as no longer required

6. Change existing advisory cycle lane (on approach to advance cycle stop line) to mandatory

5. Low level cycle signals, with early release for cyclists, to be installed on Chelsea Bridge Road approach.

KEY

- Carriageway
- Pavement
- Existing tree
- Proposed tactile paving
- Proposed carriageway markings
- Existing traffic island removed

